

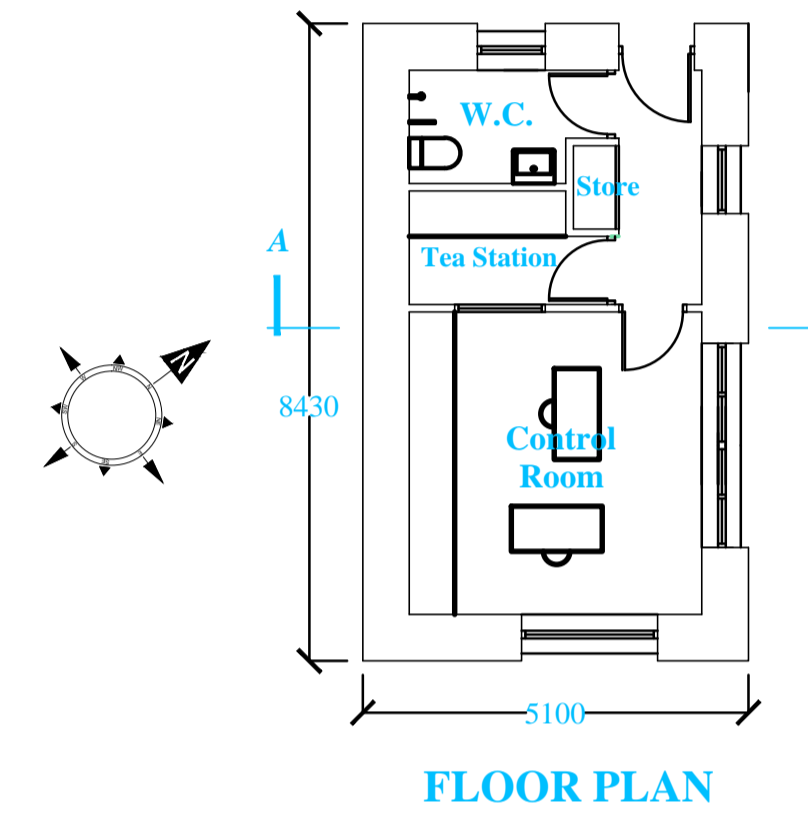
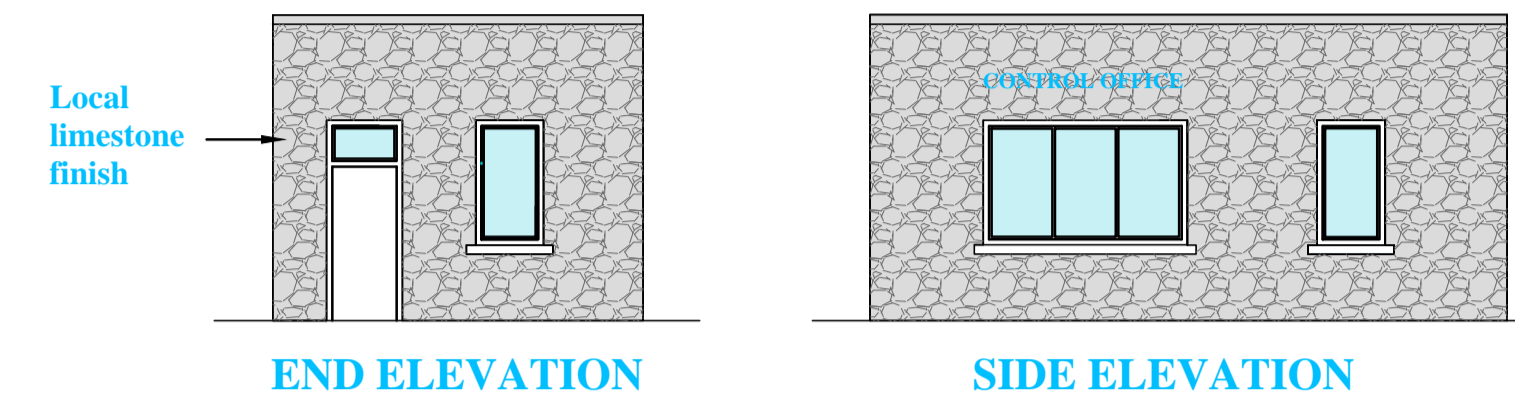
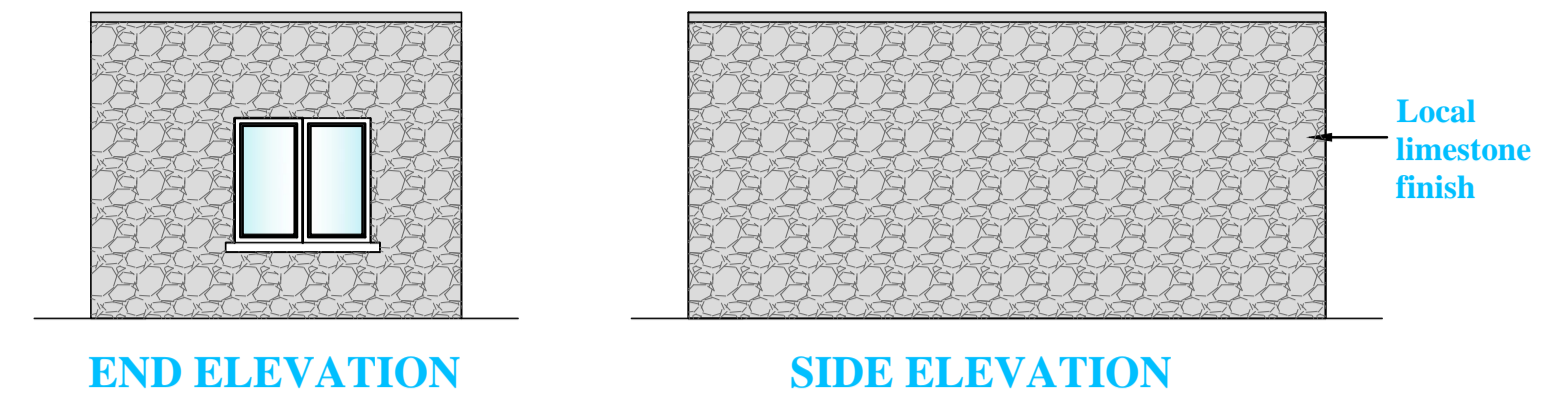
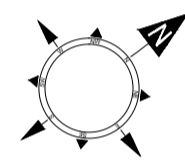
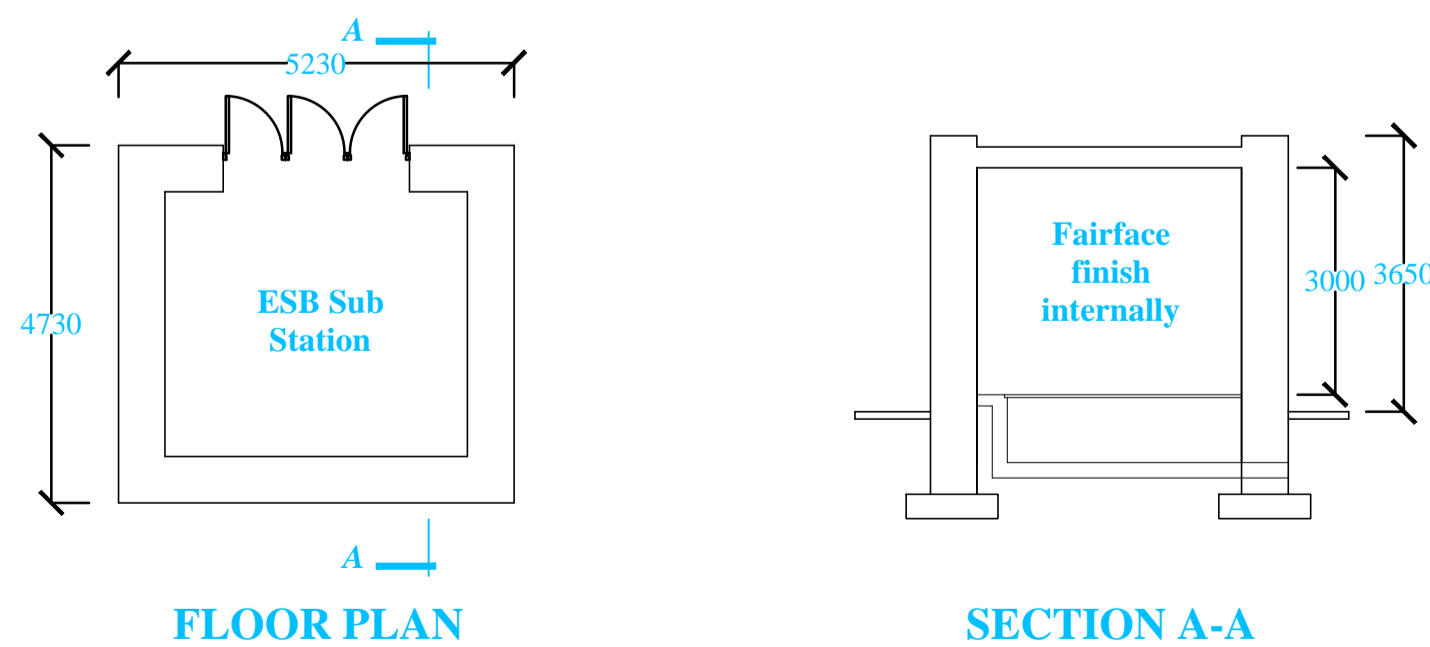





PUMP HOUSE - 1 : 100

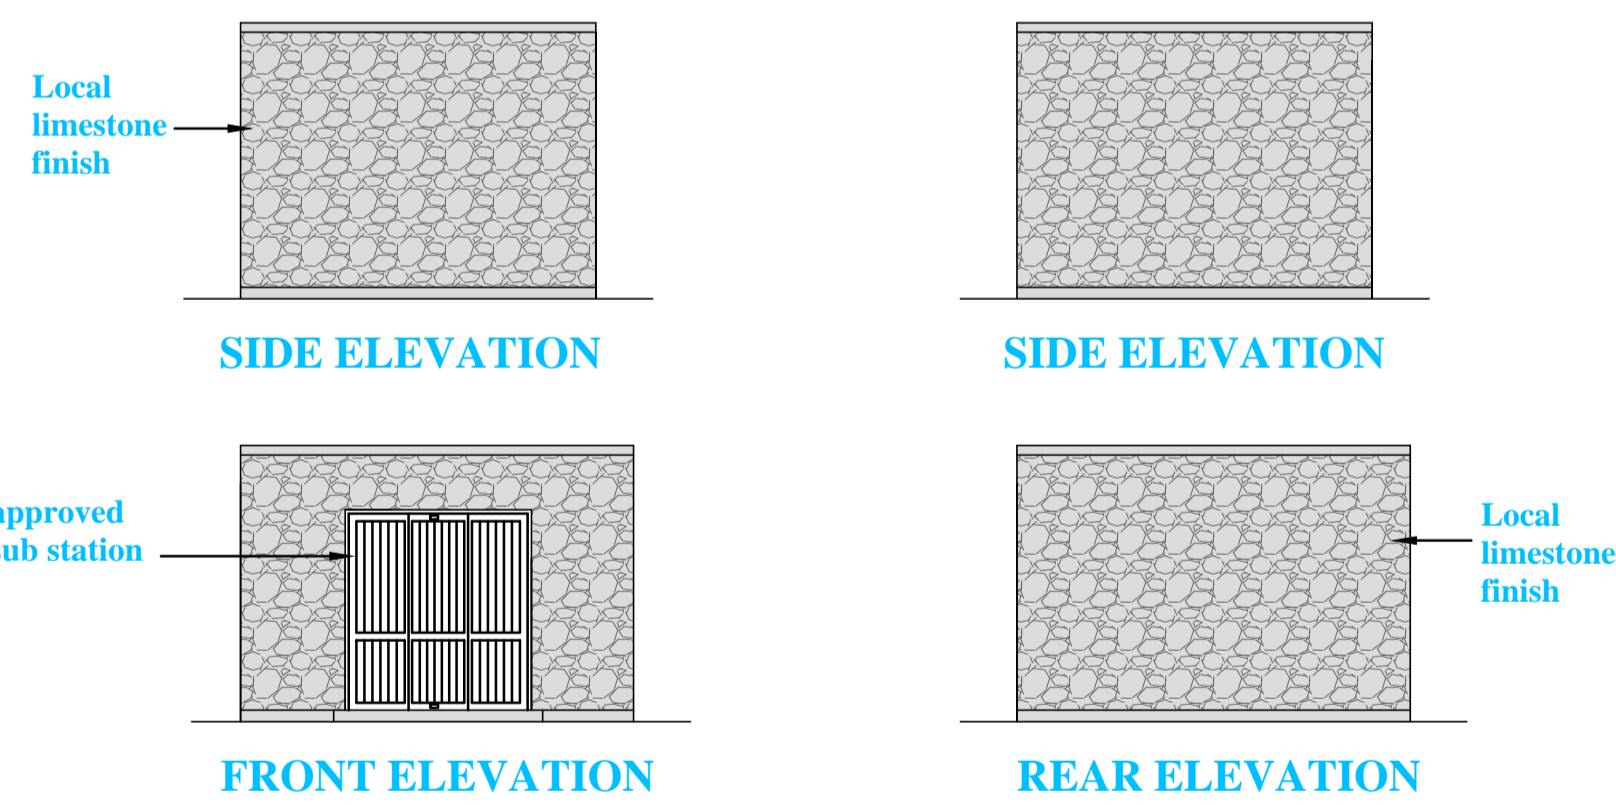

CONTROL HOUSE - 1 : 100

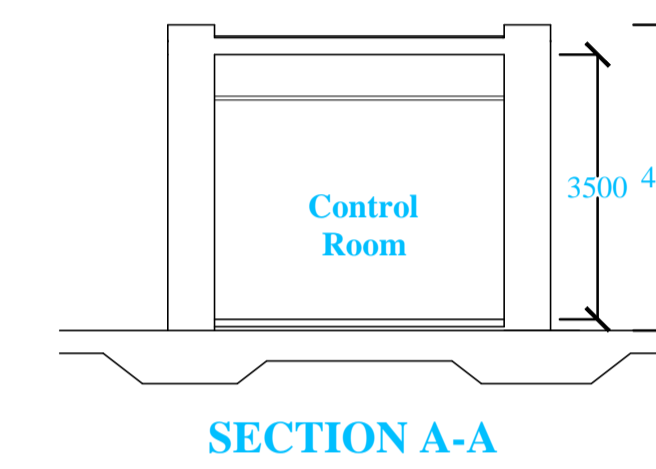

ESB SUB STATION - 1 : 100

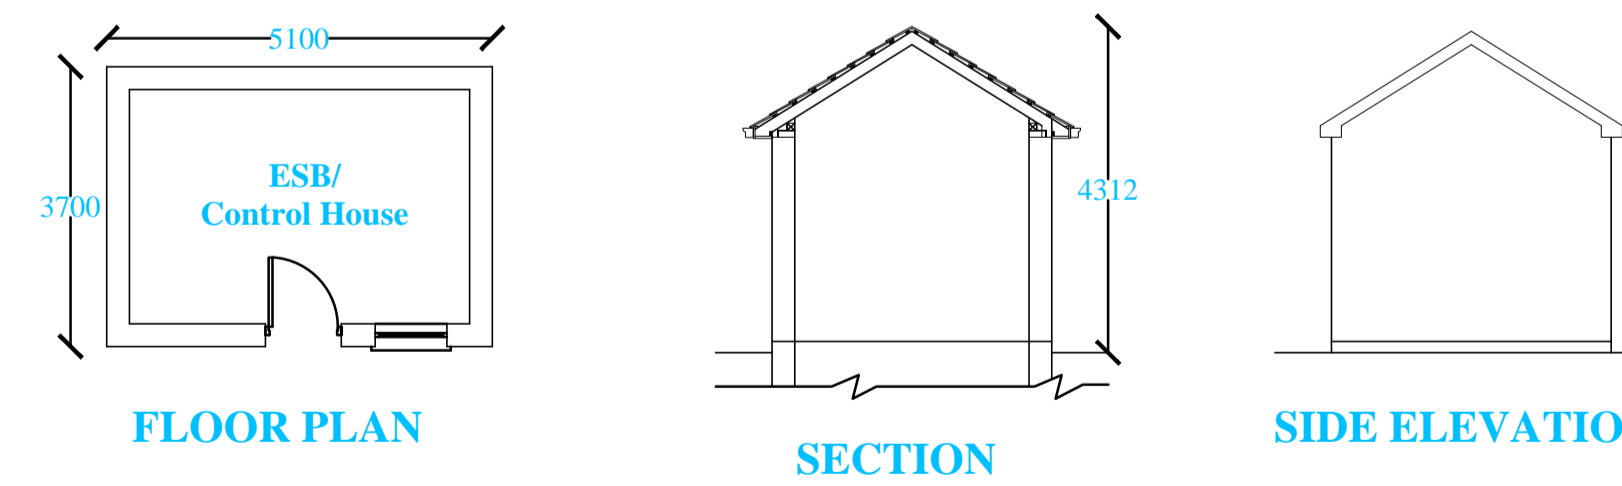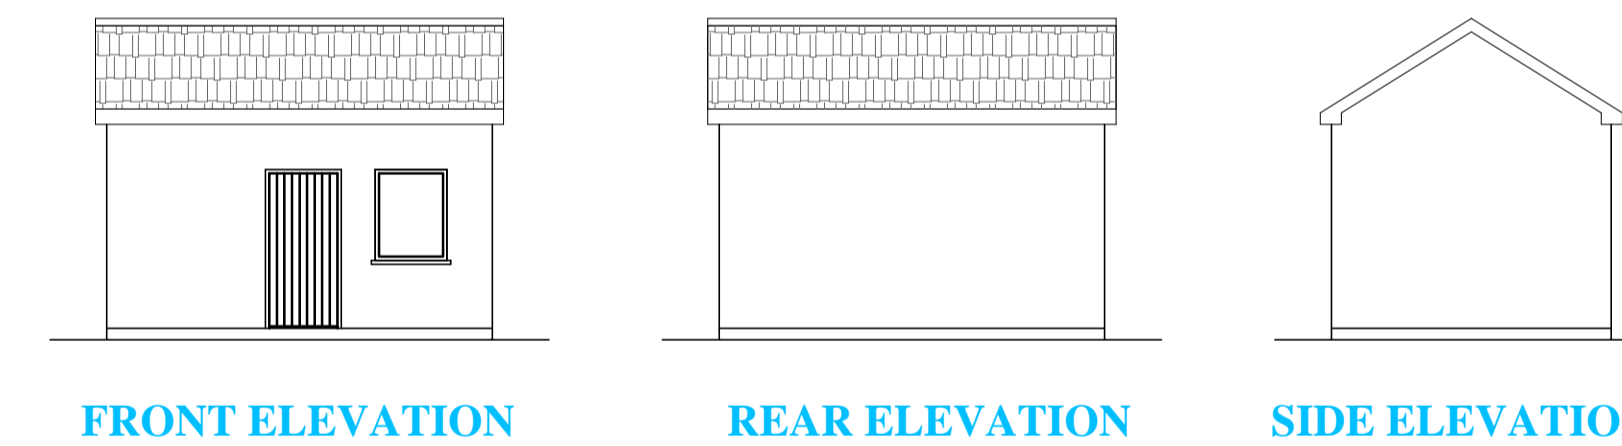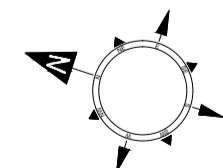

SURVEY OF EXISTING ESB/CONTROL HOUSE AT ENTRANCE TO ENTERPRISE PARK TO BE DEMOLISHED 1 : 100