


FOOTPRINT OF PROPOSED DEVELOPMENT AT MEAN LOW WATER SPRING

GALWAY BAY cSAC SHOWN OUTLINED RED AND HATCHED GREEN

Imagery ©2013 DigitalGlobe, Landsat, Map data ©2013 Google


**GALWAY BAY SPECIAL AREA OF CONSERVATION**

**KEY PLAN**

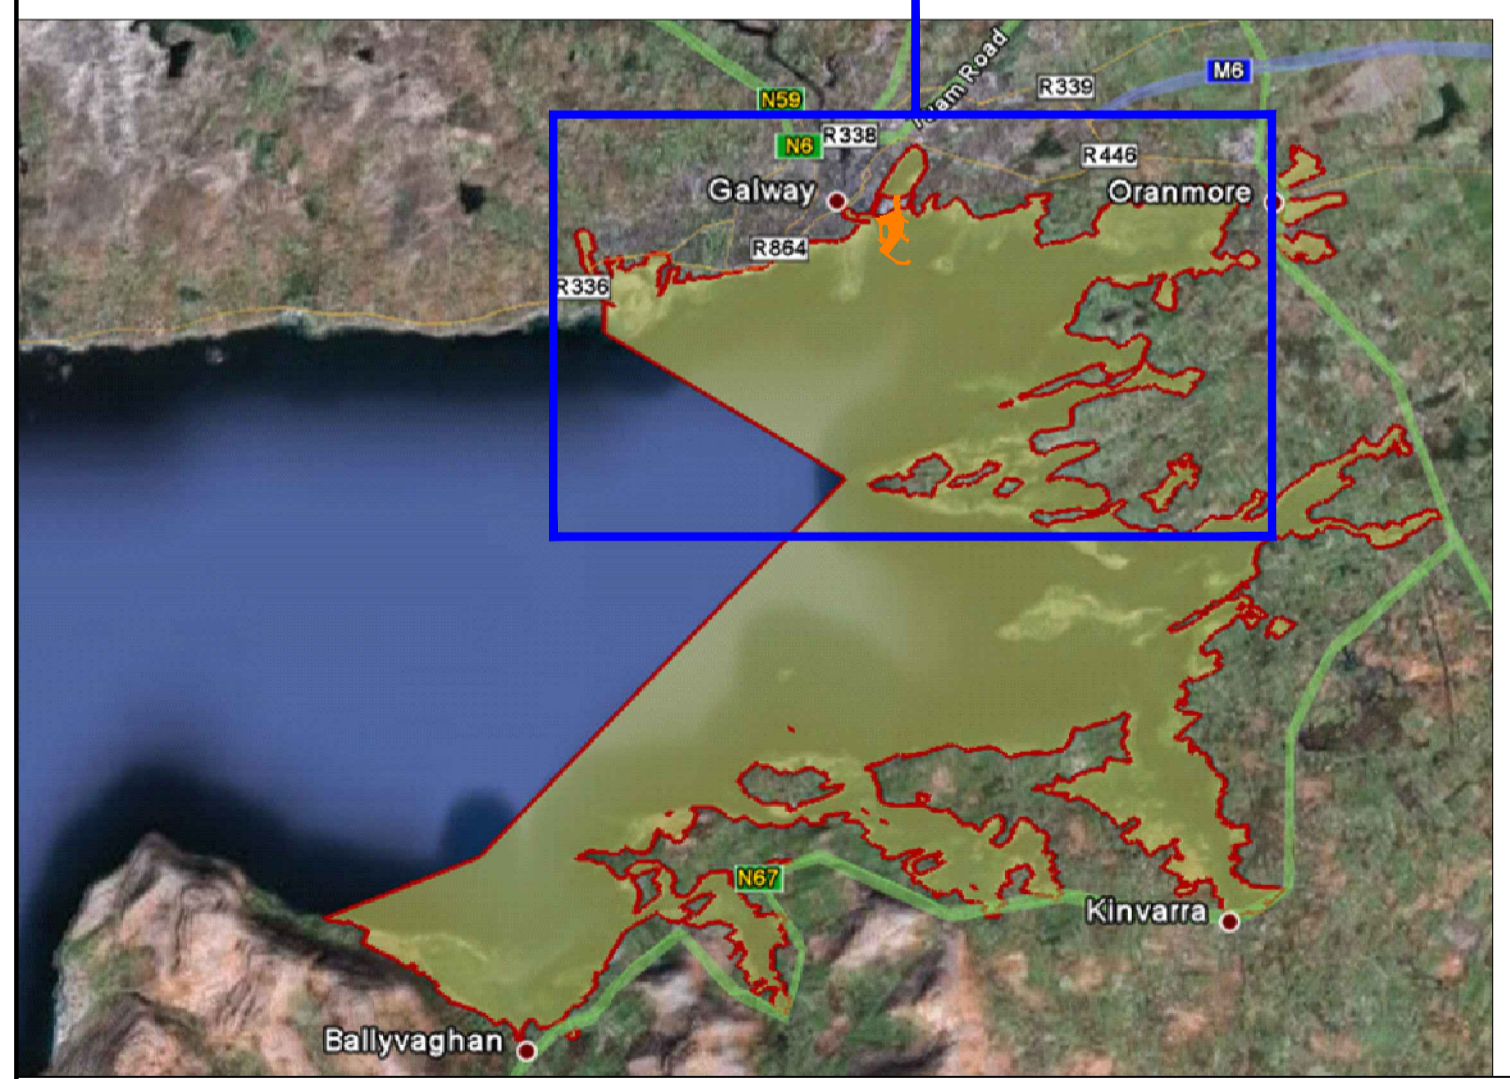

- NOTES:**
- FIGURED DIMENSIONS ONLY TO BE TAKEN FROM THIS DRAWING.
  - ALL DRAWINGS TO BE CHECKED BY THE CONTRACTOR ON SITE
  - ENGINEER/EMPLOYERS REPRESENTATIVE, AS APPROPRIATE, TO BE INFORMED BY THE CONTRACTOR OF ANY DISCREPANCIES BEFORE ANY WORK COMMENCES
  - THE CONTRACTOR SHALL UNDERTAKE A THOROUGH CHECK FOR THE ACTUAL LOCATION OF ALL SERVICES/UTILITIES, ABOVE AND BELOW GROUND, BEFORE ANY WORK COMMENCES
  - ALL LEVELS SHOWN RELATE TO ORDANCE SURVEY DATUM AT MALIN HEAD

Rev	Date	Description	By	Chkd.
A	JAN 2014	FIRST ISSUE	JOM	JPK

Client:	GALWAY HARBOUR COMPANY		Prepared by:	JOM	 <p><b>TOBIN</b> Patrick J. Tobin &amp; Co. Ltd.</p> <p>TOBIN Consulting Engineers, Fairgreen House, Fairgreen Road, Galway, Ireland. tel: +353-(0)91-565211 fax: +353-(0)91-565398 e-mail: galway@tobin.ie www.tobin.ie</p>
Project:	GALWAY HARBOUR EXTENSION		Checked:	JPK	
Title:	GALWAY BAY SPECIAL AREA OF CONSERVATION (cSAC)		Date:	JAN 14	
			Project Director:	J.P. KELLY	Revision:
			Scale @ A1:	1/25,000 A3 1/50,000	Drawing No.:
					<b>2139-2104</b>
					<b>A</b>