


FOOTPRINT OF PROPOSED DEVELOPMENT AT MEAN LOW WATER SPRING

INNER GALWAY BAY SPA SHOWN OUTLINED RED AND HATCHED GREEN

KEY PLAN

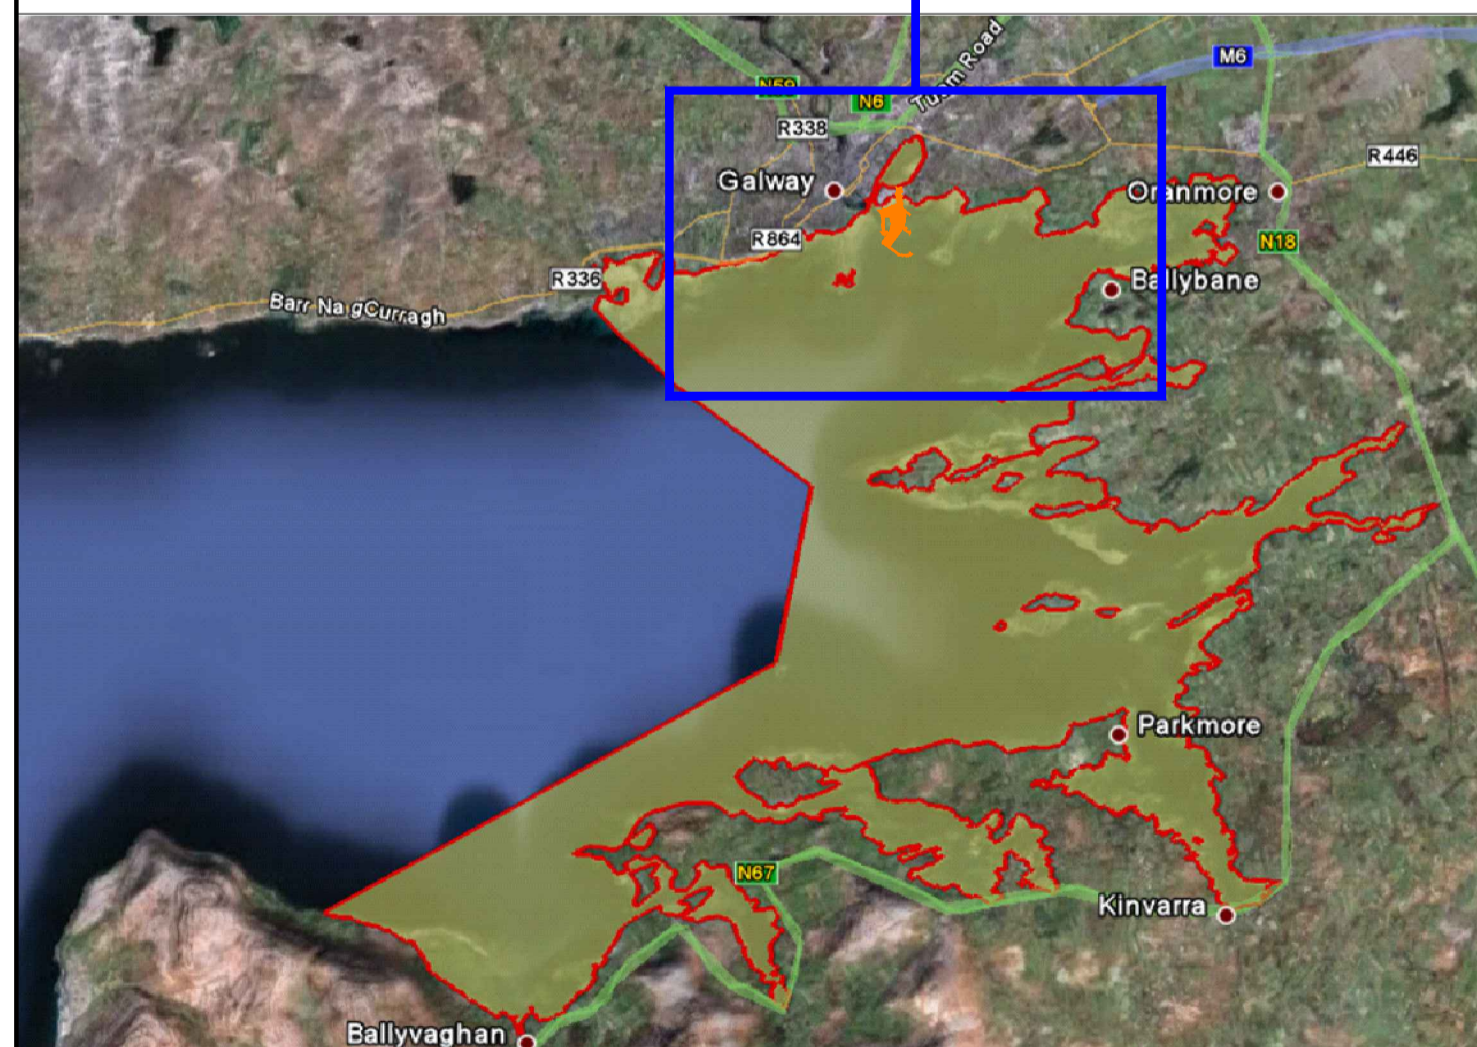

INNER GALWAY BAY SPECIAL PROTECTION AREA

NOTES:

1. FIGURED DIMENSIONS ONLY TO BE TAKEN FROM THIS DRAWING.
2. ALL DRAWINGS TO BE CHECKED BY THE CONTRACTOR ON SITE
3. ENGINEER/EMPLOYERS REPRESENTATIVE, AS APPROPRIATE, TO BE INFORMED BY THE CONTRACTOR OF ANY DISCREPANCIES BEFORE ANY WORK COMMENCES
4. THE CONTRACTOR SHALL UNDERTAKE A THOROUGH CHECK FOR THE ACTUAL LOCATION OF ALL SERVICES/UTILITIES, ABOVE AND BELOW GROUND, BEFORE ANY WORK COMMENCES
5. ALL LEVELS SHOWN RELATE TO ORDNANCE SURVEY DATUM AT MALIN HEAD

Rev	Date	Description	By	Chkd.
A	JAN 2014	FIRST ISSUE	JOM	JPK

Client:	GALWAY HARBOUR COMPANY
Project:	GALWAY HARBOUR EXTENSION
Title:	INNER GALWAY BAY SPECIAL PROTECTION AREA (SPA)

Prepared by:	JOM
Checked:	JPK
Date:	JAN 2014
Project Director:	J.P. KELLY
Scale @ A1:	1/25,000 A3 1/50,000



TOBIN Consulting Engineers,
Fairgreen House, Fairgreen Road,
Galway, Ireland.
tel: +353-(0)91-565211
fax: +353-(0)91-565398
e-mail: galway@tobin.ie
www.tobin.ie

TOBIN Consulting Engineers will not be liable for any use of this document for any purpose other than that for which it was originally prepared and provided. Except where specifically and explicitly agreed in writing by TOBIN Consulting Engineers, as copyright holder, no part of this document may be reproduced or transmitted in any form and this document shall not be relied upon by any third party for any purpose.

Drawing No.: **2139-2105**

Revision: **A**