



SECTION 4-4

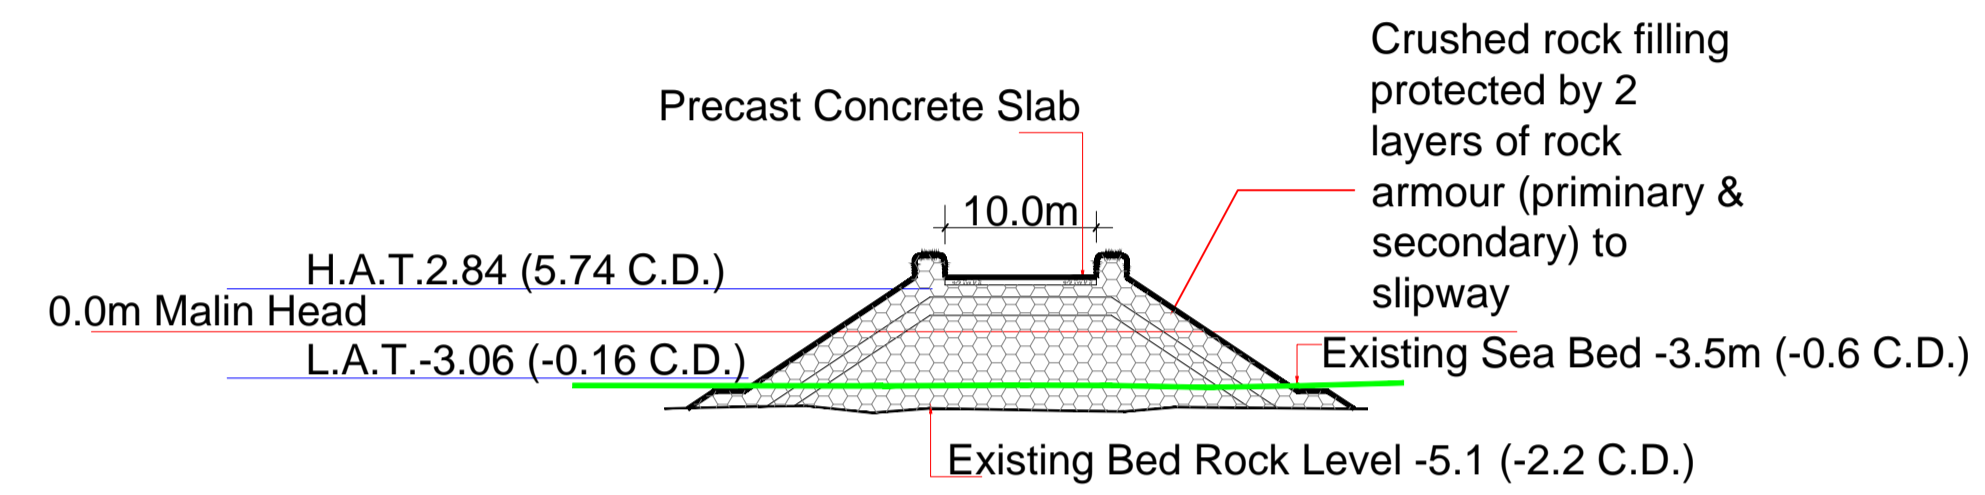

SECTION 5-5

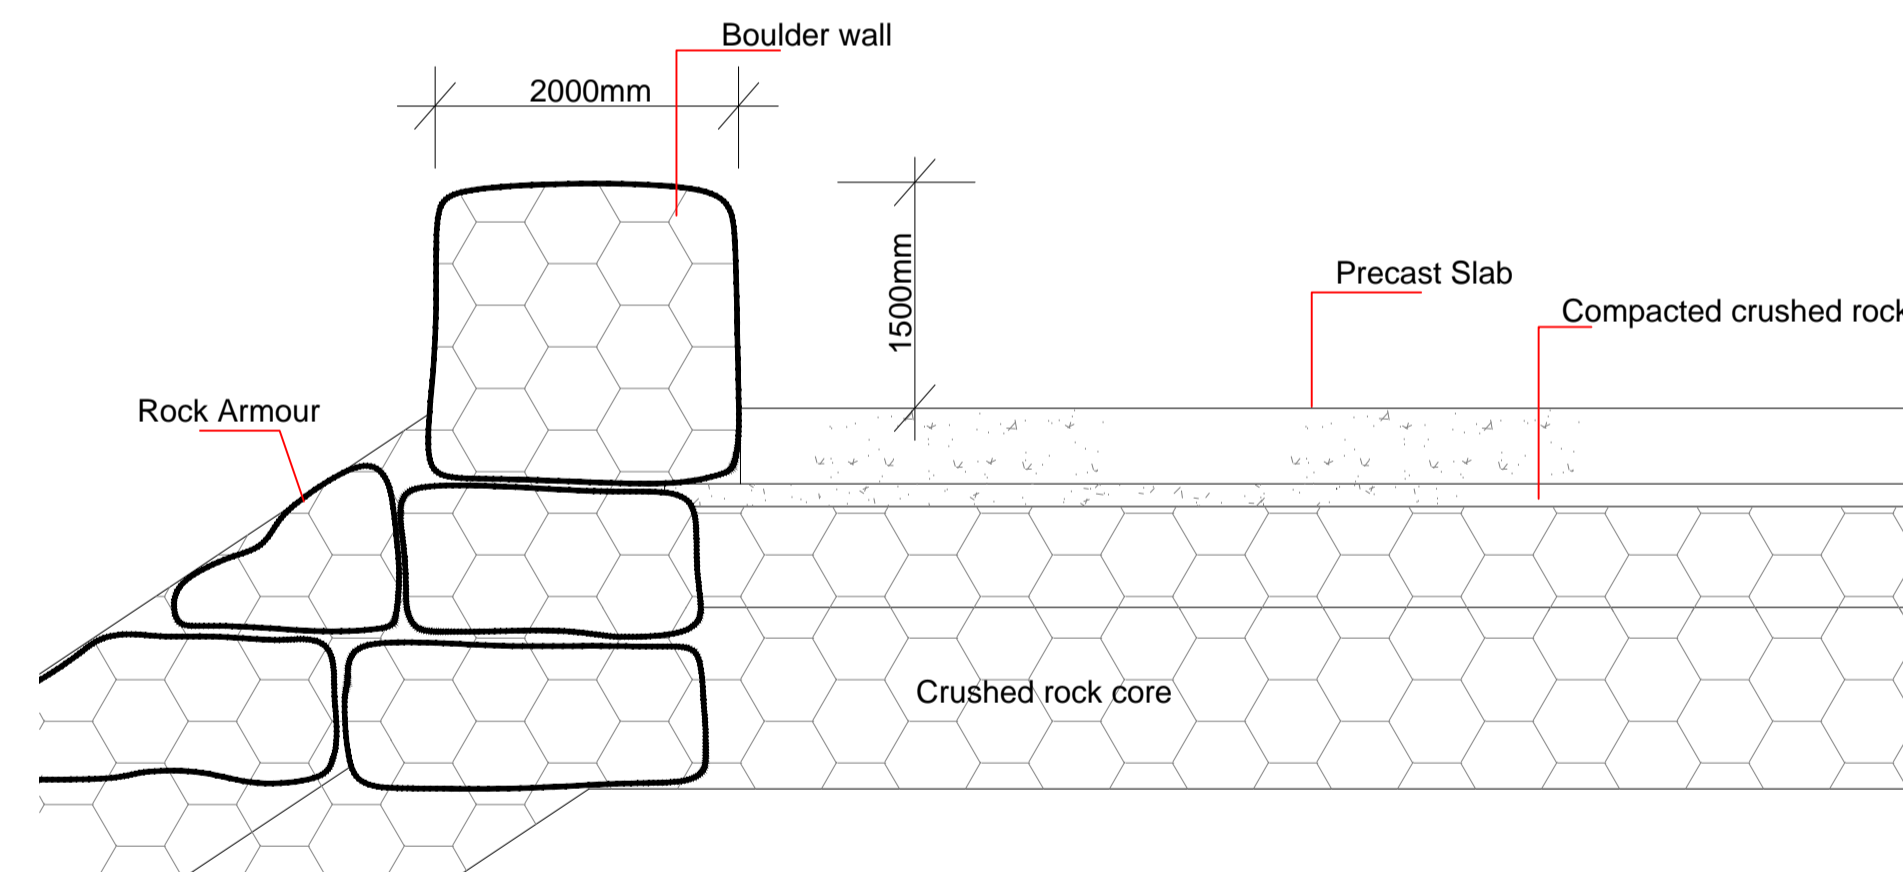

SLIPWAY EDGE DETAIL

LEGEND

FINISH LEVEL mOD MALIN	4.70
SEA BED CONTOUR	SEA BED CONTOUR -3.5C.D.
ROADS / PATHS	[Yellow shaded area]

- NOTES:
- FIGURED DIMENSIONS ONLY TO BE TAKEN FROM THIS DRAWING.
 - ALL DRAWINGS TO BE CHECKED BY THE CONTRACTOR ON SITE.
 - ENGINEER/EMPLOYERS REPRESENTATIVE, AS APPROPRIATE, TO BE INFORMED BY THE CONTRACTOR OF ANY DISCREPANCIES BEFORE ANY WORK COMMENCES.
 - THE CONTRACTOR SHALL UNDERTAKE A THOROUGH CHECK FOR THE ACTUAL LOCATION OF ALL SERVICES/UTILITIES, ABOVE AND BELOW GROUND, BEFORE ANY WORK COMMENCES.
 - ALL LEVELS SHOWN RELATE TO ORDNANCE SURVEY DATUM AT MALIN HEAD.
 - LEVELS SHOWN IN BRACKETS RELATE TO CHART DATUM (-3.5 C.D.)

Rev	Date	Description	By	Chkd.
A	JAN 2014	FIRST ISSUE	JOM	JPK

Client: GALWAY HARBOUR COMPANY

Project: GALWAY HARBOUR EXTENSION

Title: NAUTICAL SLIPWAY PLAN & SECTIONS

Scale @ A1: 1/500 A3 1/1000

Prepared by: DW	Checked: BH	Date: JAN 2014
Project Director: J.P. KELLY		
Drawing Status: Planning & EIS		

TOBIN Consulting Engineers,
Fairgreen House, Fairgreen Road,
Galway, Ireland.
tel: +353-(0)91-565211
fax: +353-(0)91-565398
e-mail: galway@tobin.ie
www.tobin.ie