



Max Legal Articulated Vehicle (16.5m)  
 Overall Length 16.500m  
 Overall Width 2.500m  
 Overall Body Height 3.632m  
 Min Body Ground Clearance 0.396m  
 Max Track Width 2.500m  
 Lock to Lock Time 6.00 sec  
 Kerb to Kerb Turning Radius 6.870m

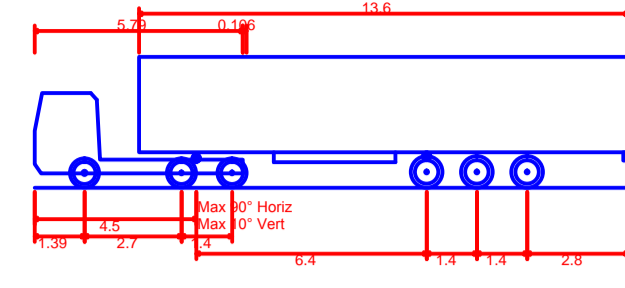

Max Legal Articulated Vehicle (16.5m)  
 Overall Length 16.500m  
 Overall Width 2.500m  
 Overall Body Height 3.632m  
 Min Body Ground Clearance 0.396m  
 Max Track Width 2.500m  
 Lock to Lock Time 6.00 sec  
 Kerb to Kerb Turning Radius 6.870m

ANALYSIS LOCATION

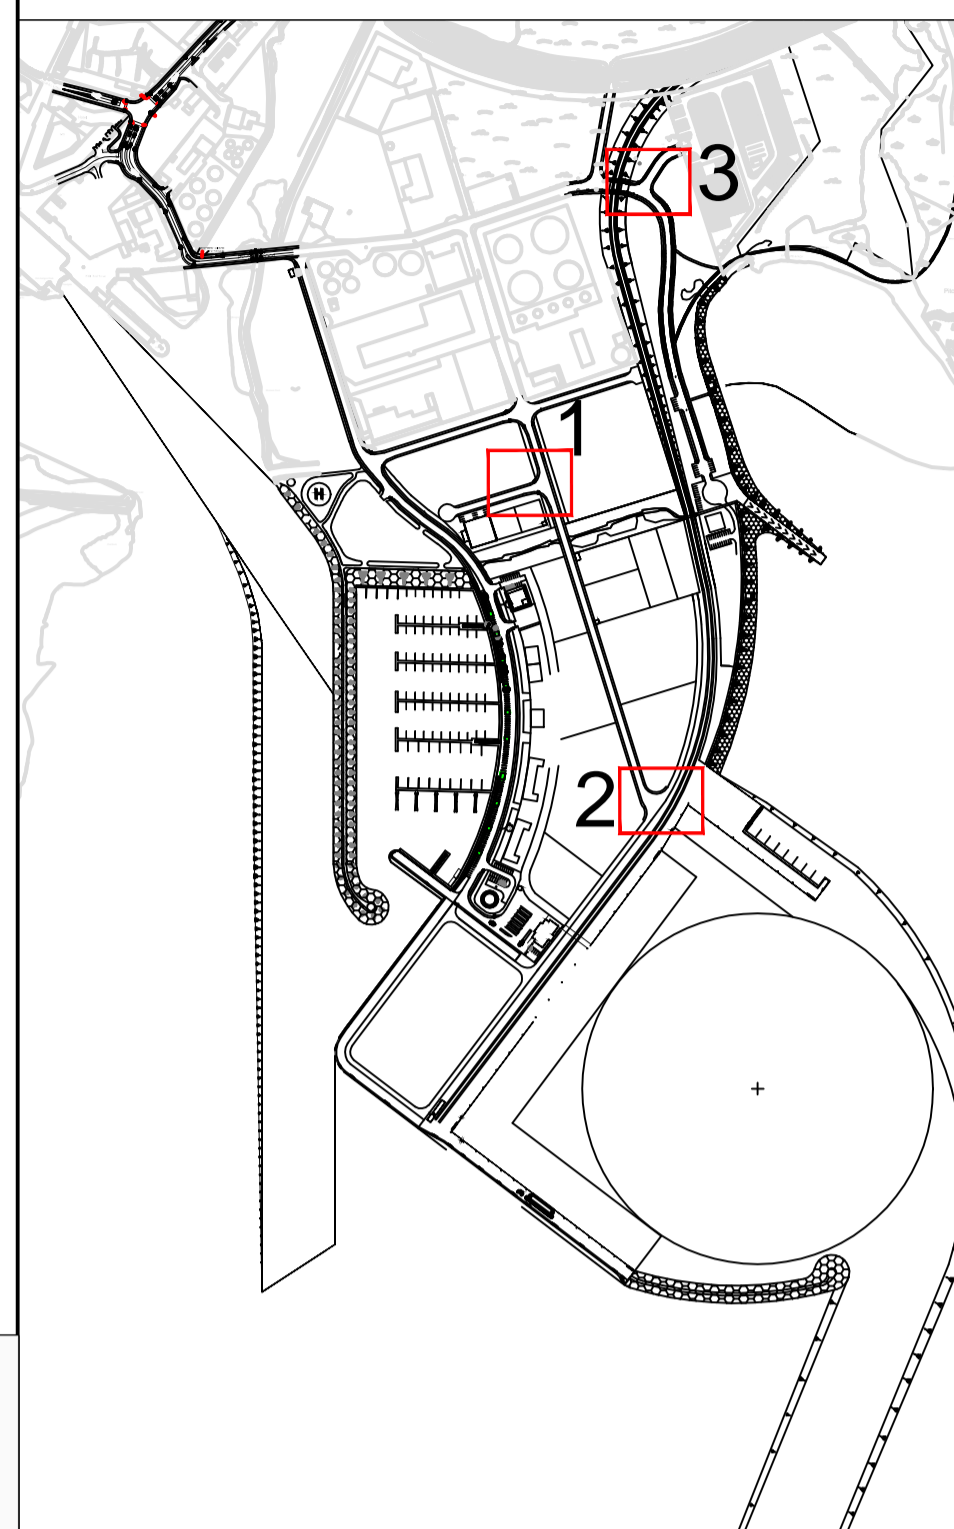


1


1

3


**LEGEND**  
 — VEHICLE WHEELTRACK  
 — VEHICLE OVERHANG

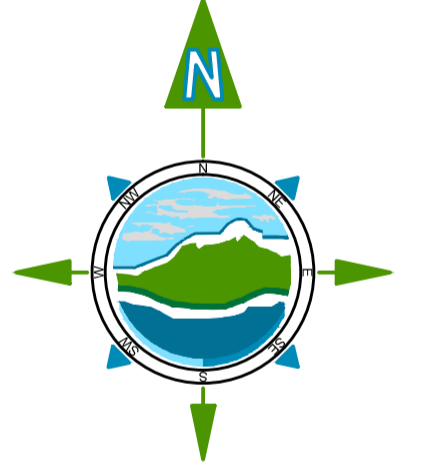

2

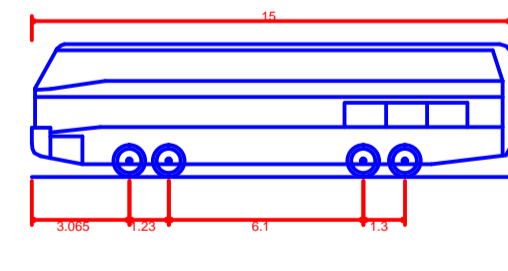

15m 6WS Luxury Coach  
 Overall Length 15.000m  
 Overall Width 2.500m  
 Overall Body Height 4.157m  
 Min Body Ground Clearance 0.397m  
 Track Width 2.500m  
 Lock to Lock Time 5.00 sec  
 Kerb to Kerb Turning Radius 9.773m

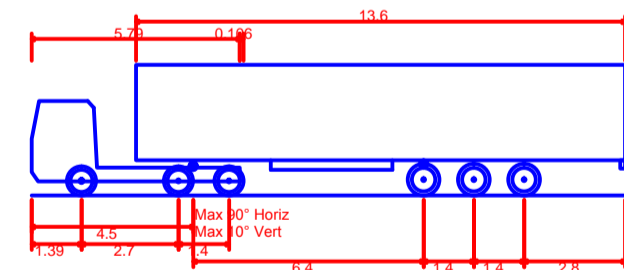

Max Legal Articulated Vehicle (16.5m)  
 Overall Length 16.500m  
 Overall Width 2.500m  
 Overall Body Height 3.632m  
 Min Body Ground Clearance 0.396m  
 Max Track Width 2.500m  
 Lock to Lock Time 6.00 sec  
 Kerb to Kerb Turning Radius 6.870m

- NOTES:**
- FIGURED DIMENSIONS ONLY TO BE TAKEN FROM THIS DRAWING.
  - ALL DRAWINGS TO BE CHECKED BY THE CONTRACTOR ON SITE.
  - ENGINEER/EMPLOYERS REPRESENTATIVE, AS APPROPRIATE, TO BE INFORMED BY THE CONTRACTOR OF ANY DISCREPANCIES BEFORE ANY WORK COMMENCES.
  - THE CONTRACTOR SHALL UNDERTAKE A THOROUGH CHECK FOR THE ACTUAL LOCATION OF ALL SERVICES/UTILITIES, ABOVE AND BELOW GROUND, BEFORE ANY WORK COMMENCES.
  - ALL LEVELS SHOWN RELATE TO ORDNANCE SURVEY DATUM AT MALIN HEAD.

Rev	Date	Description	By	Chkd.
A	JAN 2014	FIRST ISSUE	GR	TC

Client: Galway Harbour Company  
 Project: Galway Harbour Extension  
 Title: AutoTrack Analysis - Internal Layout  
 Sheet 3 of 4

Prepared by: GR  
 Checked: TC  
 Date: JAN 2014  
 Project Director: J.P. Kelly  
 Drawing Status: Planning & EIS  
 Scale @ A3: 1:500 (A1: 1/250)



TOBIN Consulting Engineers,  
 Fairgreen House, Fairgreen Road,  
 Galway, Ireland.  
 tel: +353-(0)91-565211  
 fax: +353-(0)91-565398  
 e-mail: galway@tobin.ie www.tobin.ie

TOBIN Consulting Engineers will not be liable for any use of this document for any purpose other than that for which it was originally prepared and provided. Except where specifically and explicitly agreed in writing by TOBIN Consulting Engineers, as copyright holder, no part of this document may be reproduced or transmitted in any form and this document shall not be relied upon by any third party for any purpose.

Drawing No.: **2139-2176** Revision: **A**