


LONGITUDINAL SECTION OF RAIL LINK

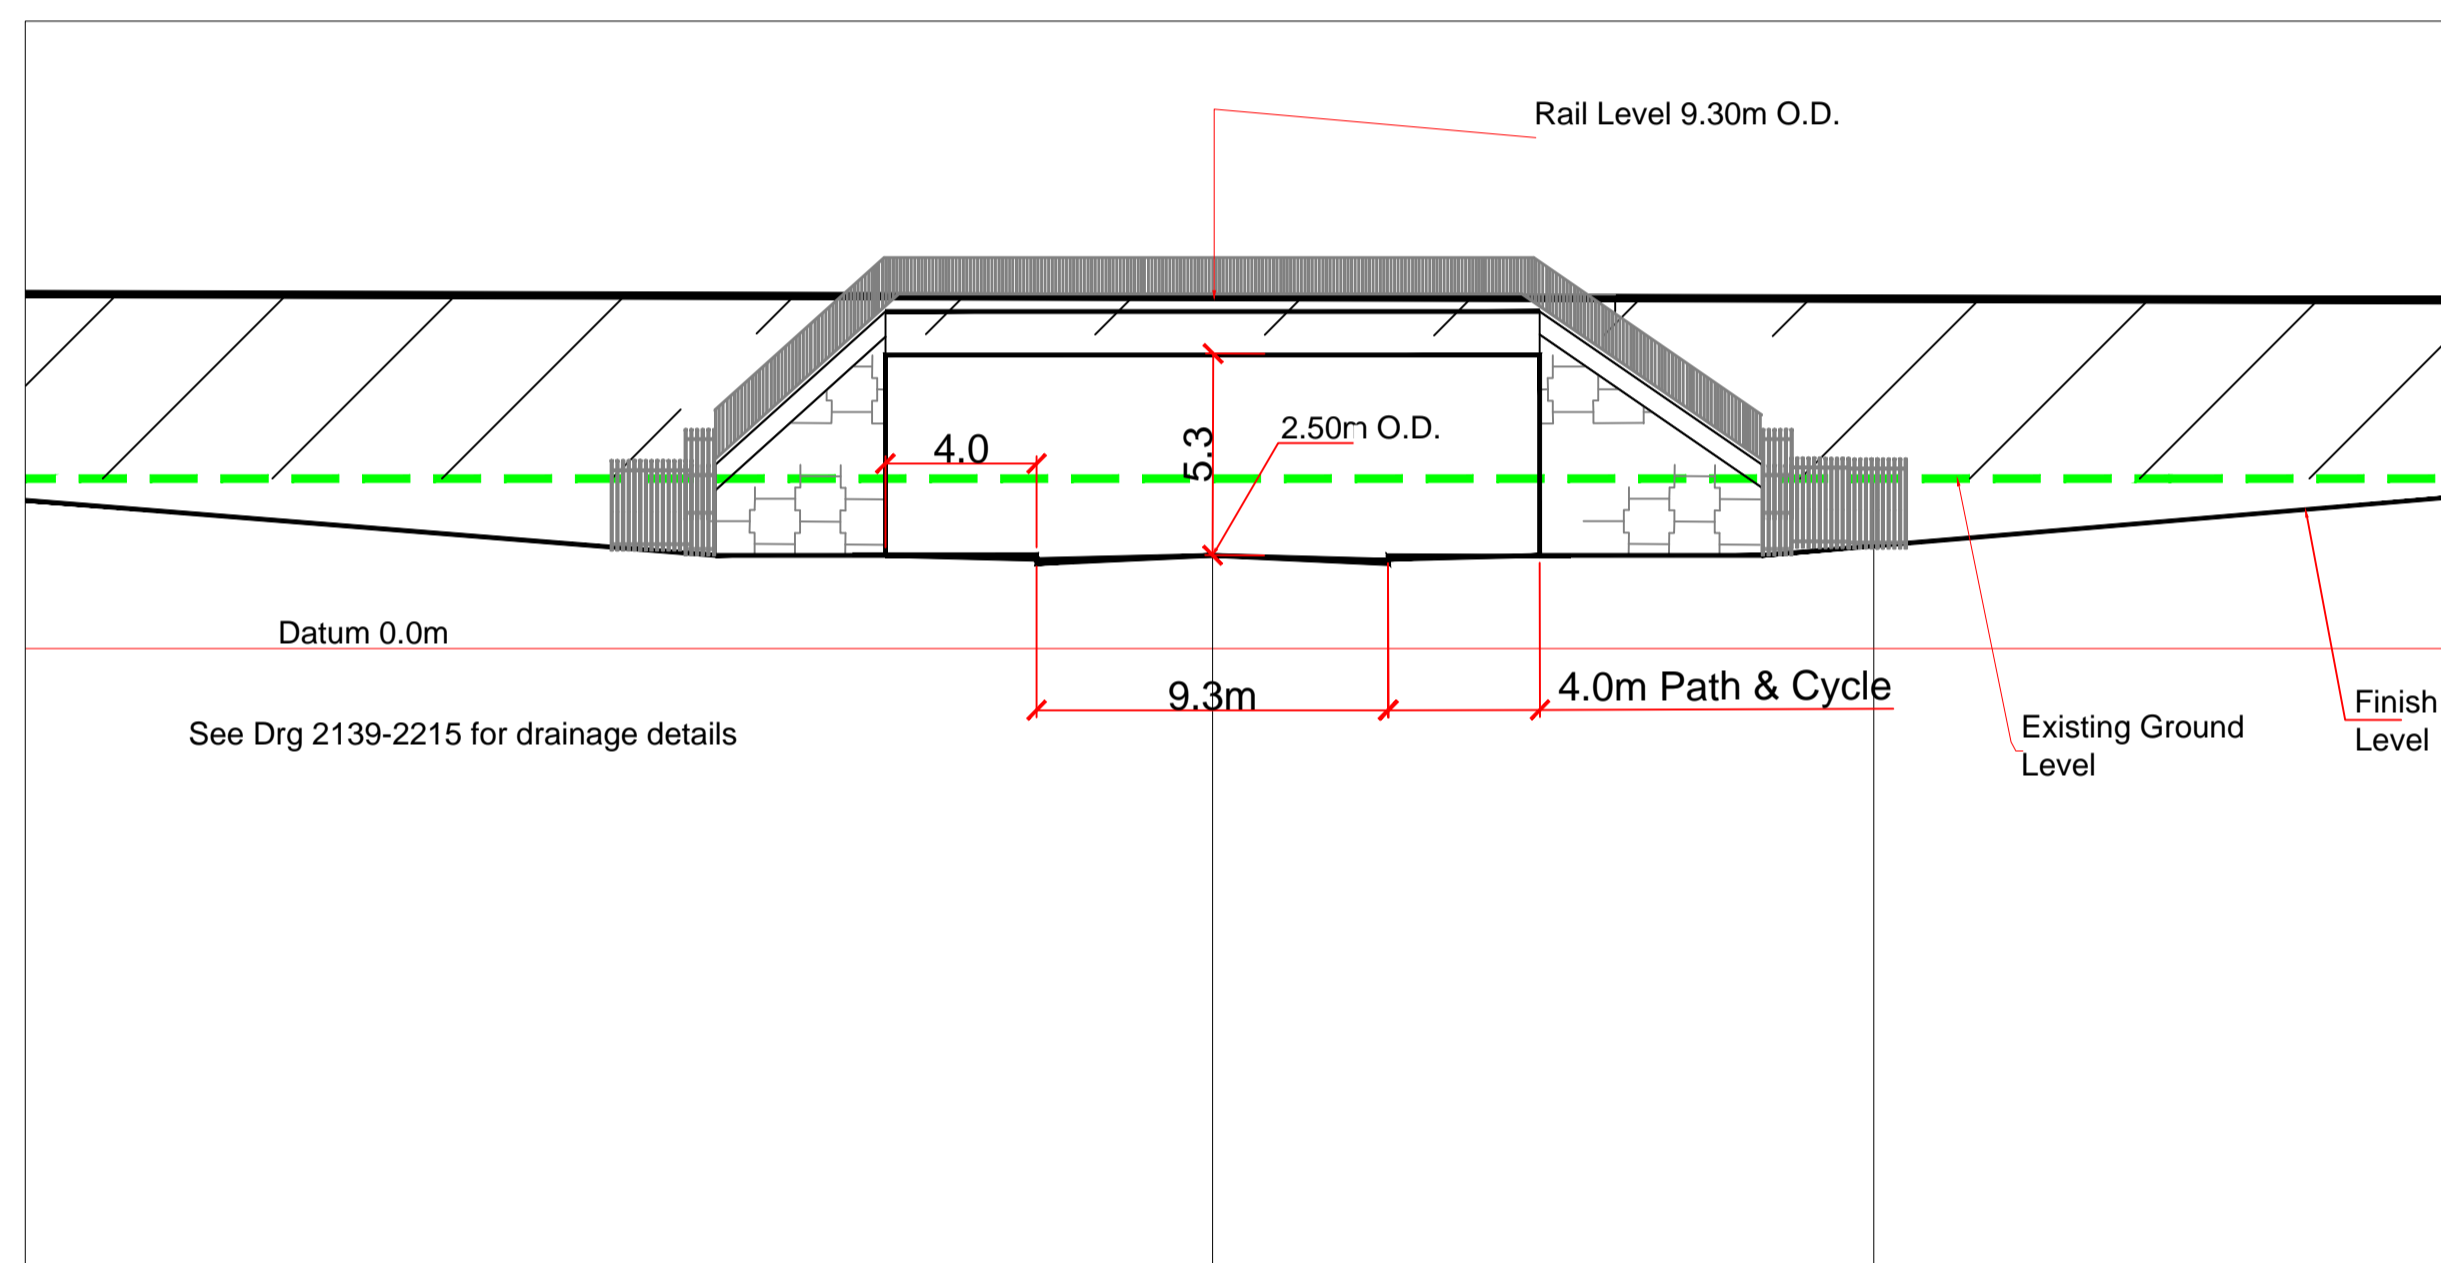


LONGITUDINAL SECTION OF BRIDGE Scale A1 1/200 A3 1/400

NOTES:

- FIGURED DIMENSIONS ONLY TO BE TAKEN FROM THIS DRAWING.
- ALL DRAWINGS TO BE CHECKED BY THE CONTRACTOR ON SITE.
- ENGINEER/EMPLOYERS REPRESENTATIVE, AS APPROPRIATE, TO BE INFORMED BY THE CONTRACTOR OF ANY DISCREPANCIES BEFORE ANY WORK COMMENCES.
- THE CONTRACTOR SHALL UNDERTAKE A THOROUGH CHECK FOR THE ACTUAL LOCATION OF ALL SERVICES/UTILITIES, ABOVE AND BELOW GROUND, BEFORE ANY WORK COMMENCES.
- ALL LEVELS SHOWN RELATE TO ORDNANCE SURVEY DATUM AT MALIN HEAD.
- LEVELS SHOWN IN BRACKETS RELATE TO CHART DATUM (-3.5 C.D.)

Rev	Date	Description	By	Chkd.
A	JAN 2014	FIRST ISSUE	DW	JKP

Client:	GALWAY HARBOUR COMPANY	Prepared by:	DW	 <p>TOBIN Patrick J. Tobin & Co. Ltd.</p> <p>TOBIN Consulting Engineers, Fairgreen House, Fairgreen Road, Galway, Ireland. tel: +353-(0)91-565211 fax: +353-(0)91-565398 e-mail: galway@tobin.ie www.tobin.ie</p> <p><small>TOBIN Consulting Engineers will not be liable for any use of this document for any purpose other than that for which it was originally prepared and provided. Except where specifically and explicitly agreed in writing by TOBIN Consulting Engineers, as copyright holder, no part of this document may be reproduced or transmitted in any form and this document shall not be relied upon by any third party for any purpose.</small></p>	Revision:
Project:	GALWAY HARBOUR EXTENSION	Checked:	BH		
Title:	RAIL LINK LONGITUDINAL SECTION	Date:	JAN 2014		
		Project Director:	J.P. KELLY		
		Drawing Status:	Planning & EIS	Drawing No.:	2139-2182
		Scale @ A1:	H.	& V.1/2000	A
		A3 Horz. & Vert.	1/4000		