


Datum 0.0m Malin Head

L.A.T. -3.06m

SECTION A-A

Ex Sea Bed

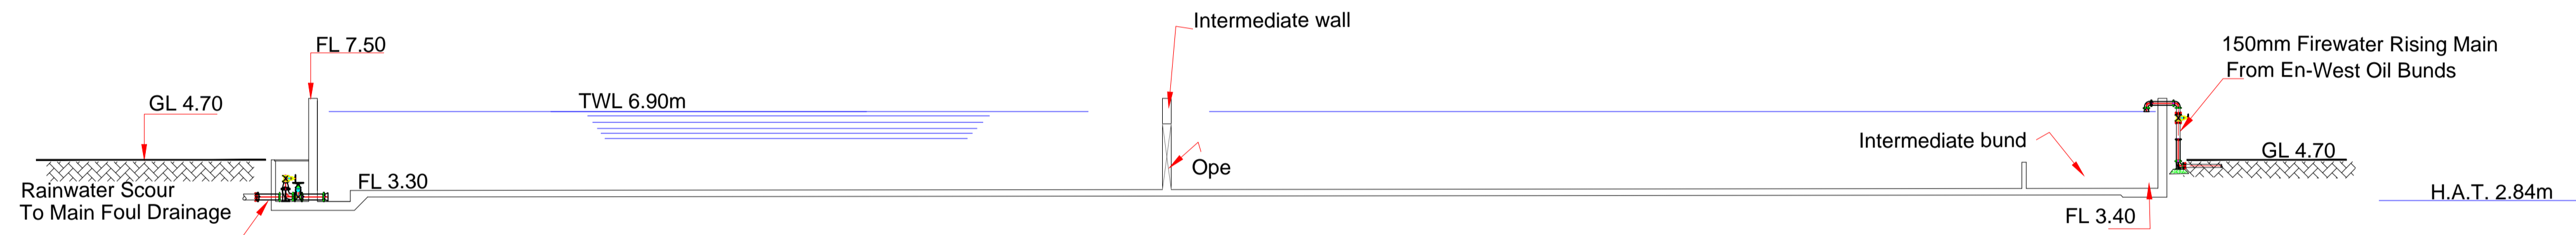


Datum 0.0m Malin Head


L.A.T. -3.06m

SECTION B-B


Ex Sea Bed

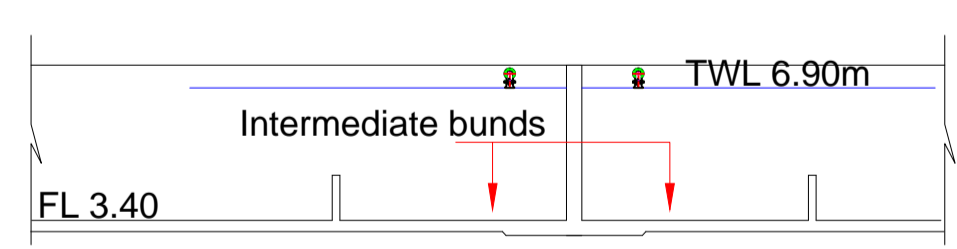

SECTION C-C

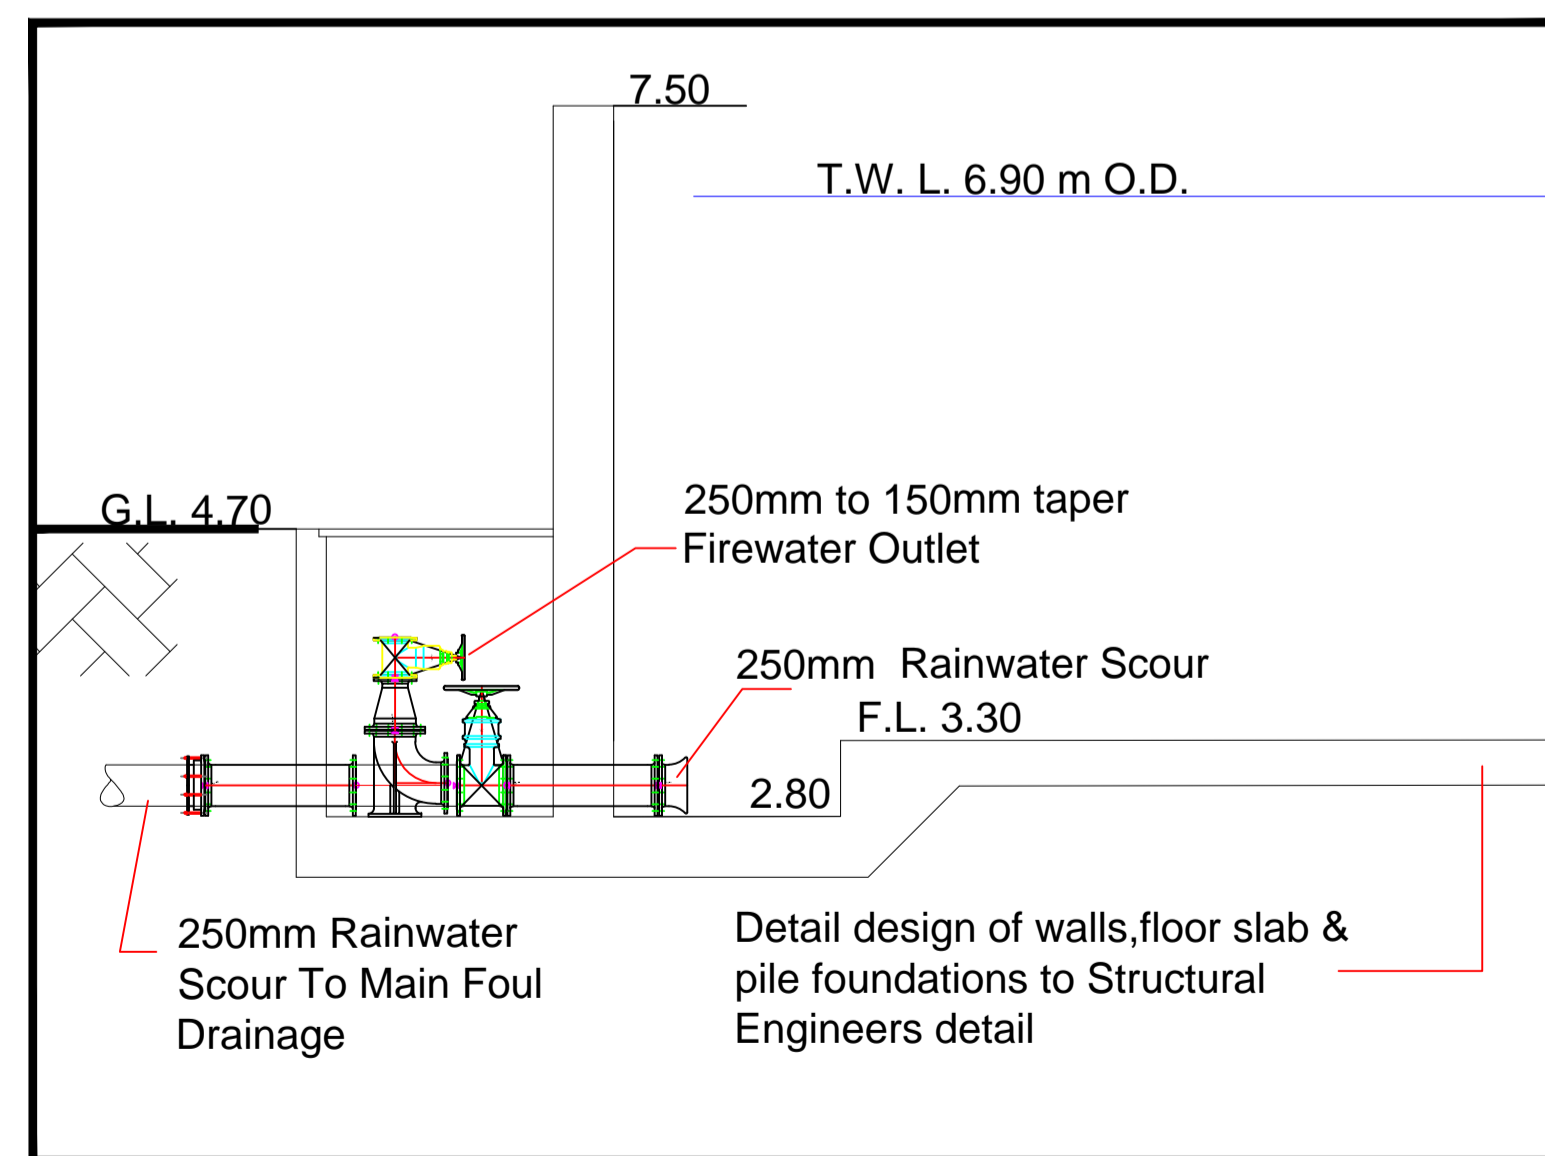

SECTION OF OUTLET DETAIL
Scale @ A1 1/50 A3 1/100

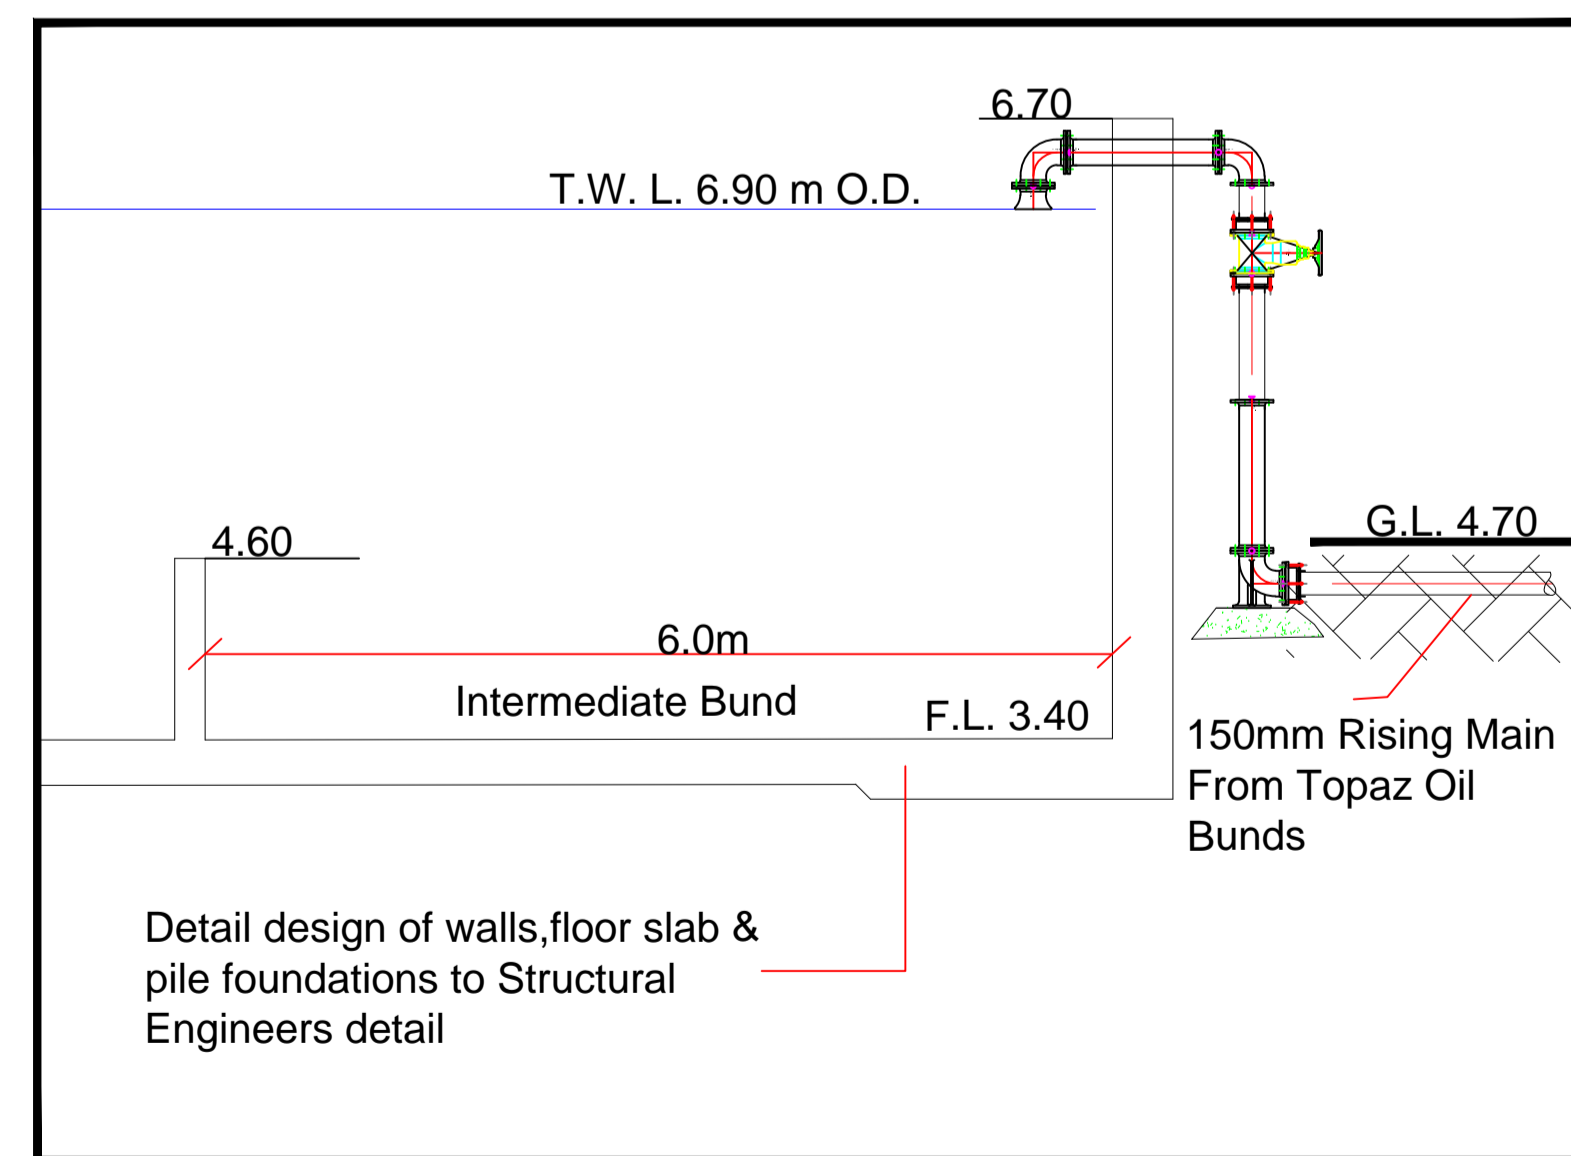

INLET SECTION DETAIL
Scale @ A1 1/50 A3 1/100

NOTES:

1. FIGURED DIMENSIONS ONLY TO BE TAKEN FROM THIS DRAWING.
2. ALL DRAWINGS TO BE CHECKED BY THE CONTRACTOR ON SITE
3. ENGINEER/EMPLOYERS REPRESENTATIVE, AS APPROPRIATE, TO BE INFORMED BY THE CONTRACTOR OF ANY DISCREPANCIES BEFORE ANY WORK COMMENCES
4. THE CONTRACTOR SHALL UNDERTAKE A THOROUGH CHECK FOR THE ACTUAL LOCATION OF ALL SERVICES/UTILITIES, ABOVE AND BELOW GROUND, BEFORE ANY WORK COMMENCES
5. ALL LEVELS SHOWN RELATE TO ORDNANCE SURVEY DATUM AT MALIN HEAD

Rev	Date	Description	By	Chkd.
A	JAN 2014	FIRST ISSUE	DW	JPK

Client:
GALWAY HARBOUR COMPANY

Project:
GALWAY HARBOUR EXTENSION

Title:
FIRE WATER BUND CROSS SECTIONS

Scale @ A1: 1/200 A3 1/400

Prepared by:	Checked:	Date:
DW	BH	JAN 2014
Project Director:	J.P. KELLY	
Drawing Status:	Planning & EIS	

TOBIN Consulting Engineers,
Fairgreen House, Fairgreen Road,
Galway, Ireland.
tel: +353-(0)91-565211
fax: +353-(0)91-565398
e-mail: galway@tobin.ie
www.tobin.ie