

Ordnance Survey Ireland Licence number EN 0016014.
© Ordnance Survey Ireland Government of Ireland

- NOTES:**
- FIGURED DIMENSIONS ONLY TO BE TAKEN FROM THIS DRAWING.
 - ALL DRAWINGS TO BE CHECKED BY THE CONTRACTOR ON SITE
 - ENGINEER/EMPLOYERS REPRESENTATIVE, AS APPROPRIATE, TO BE INFORMED BY THE CONTRACTOR OF ANY DISCREPANCIES BEFORE ANY WORK COMMENCES
 - THE CONTRACTOR SHALL UNDERTAKE THOROUGH CHECK FOR THE ACTUAL LOCATION OF ALL SERVICES/UTILITIES ABOVE AND BELOW GROUND, BEFORE ANY WORK COMMENCES
 - ALL LEVELS SHOWN RELATE TO ORDNANCE SURVEY DATUM AT MALIN HEAD


NOTE:
Details of network design, petrol interceptors and outfall included in Drainage Design Report which is to be read in conjunction with this drawing

NOTE:
Main Drainage Network Design detailed herein - individual site drainage to be designed upon uptake of sites

Rev	Date	Description	By	Chkd.
A	JAN 2014	FIRST ISSUE	JOM	JPK

LEGEND

- Proposed Storm Sewer
- Proposed Road Gully
- S.I.L. Storm Invert level

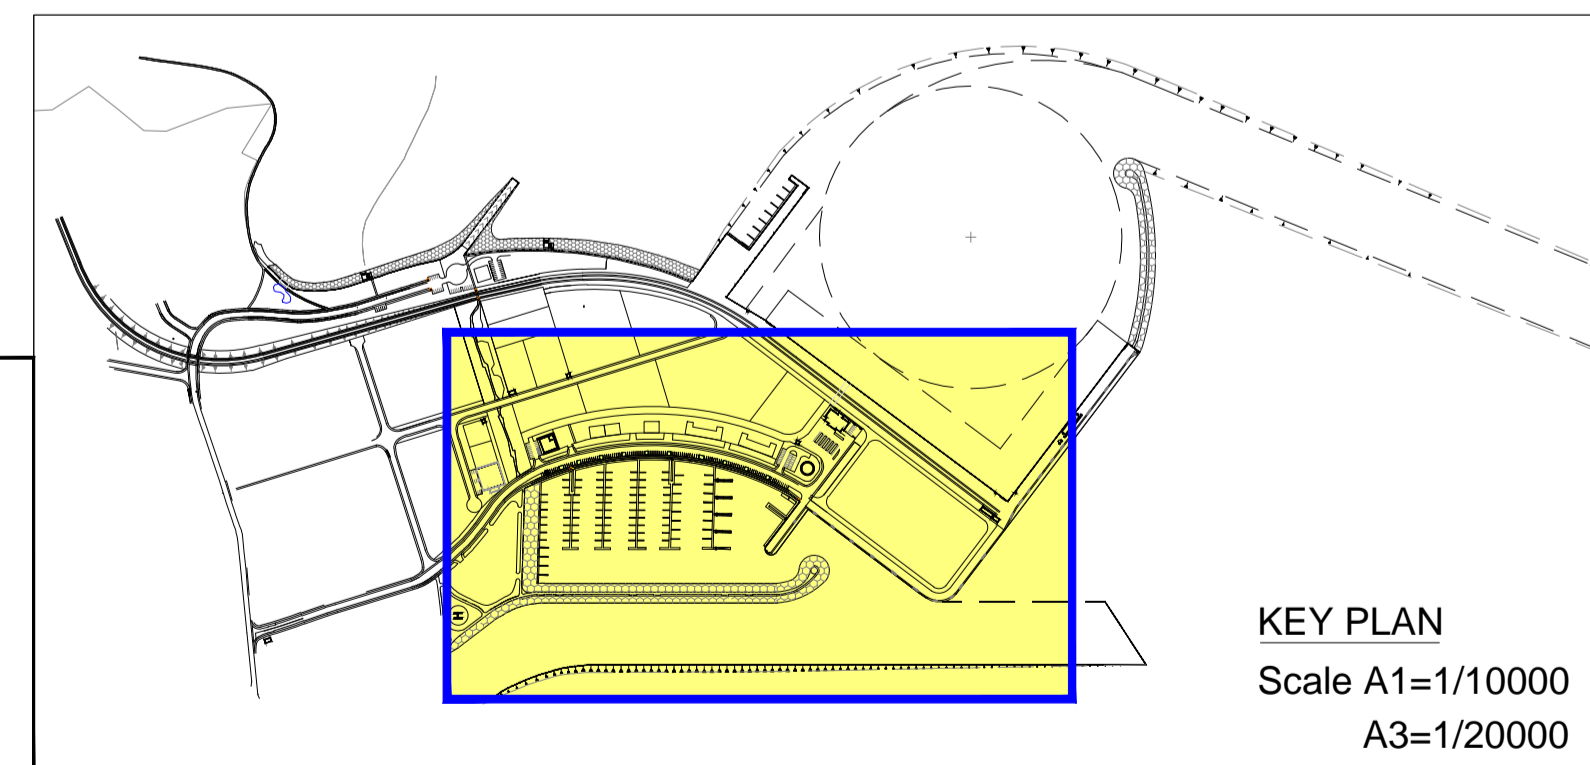

Client: GALWAY HARBOUR COMPANY
Project: GALWAY HARBOUR EXTENSION
Title: STORM DRAINAGE NETWORK 'C'

Prepared by: JOM
Checked: BH
Date: JAN 2014
Project Director: J.P. KELLY
Drawing Status: Planning & EIS
Scale @ A1: 1/1000 A3 1/2000

TOBIN
Patrick J. Tobin & Co. Ltd.

TOBIN Consulting Engineers,
Fairgreen House, Fairgreen Road,
Galway, Ireland.
tel: +353-(0)91-565211
fax: +353-(0)91-565398
e-mail: galway@tobin.ie
www.tobin.ie

TOBIN Consulting Engineers will not be liable for any use of this document for any purpose other than that for which it was originally prepared and provided. Except where specifically and explicitly agreed in writing by TOBIN Consulting Engineers, as copyright holder, no part of this document may be reproduced or transmitted in any form and this document shall not be relied upon by any third party for any purpose.

Drawing No.: **2139-2217**

Revision: **A**