

PLANT SCHEDULE

mixture of native and introduced species

BETULA PENDULA
CARPINUS BETULUS
ACER PLATANOIDES
FRAXINUS EXCELSIOR
QUERCUS ROBUR
PINUS NIGRA

CORNUS SANGUINE
HEDERA HELIX
SENECIO VULGARE
SALIX PENTANDRA
TAXUS BACCATA
ULEX EUROPARUS

LARIX KAEMPFERI
SYMPHORICARPOS HANCOCK
THUJA ORIENTALIS
CORNUS SIBERICA
BUDDLEIA DAVIDII
VINCA MAJOR

PINUS SYLVESTRIS
SORBUS AUCUPARIA
PRUNUS SPINOSA
PINUS PINASTER
TILIA CORDATA
PRUNUS AVIUM

RHAMMUS CATHATICA
SAMBUCUS NIGRA
ACER CAMPESTRE
VIBURNUM OPULUS
ACER PSEUDOPLATANUS
QUERCUS ILEX

ALNUS CORDATA
ELAEAGNUS ANGUSTIFOLIA
FAGUS SYLVATICA
CRATAEGUS MONOGYNA
CORYLUS AVELLANA
PRUNUS SEROTINA


ALNUS GLUTINOSA
ILEX AQUIFOLIUM

EUONYMUS EUROPAEUS
SORBUS HIBERNICA

LIGUSTRUM VULGARE

PLANTS TO BE SET INTO GROUPS AT PLANTING DENSITIES OF 1 TO 2.5 PLANTS PER SQUARE METER
PLANTS SET INTO PREPARED PLANTING PITS WITH TREATED SUPPORT STAKES FOR TREES WITH TIES
TREES OVER STANDARD SIZE TO HAVE TEMPORARY PROTECTIVE WRAPPING TO TRUNKS - PLANTED AREAS
TO HAVE TREATED MULCH SPREAD ON PROTECTIVE NETTING

PLANTED AND GRASSED AREAS TO HAVE A MANAGEMENT AND MAINTENANCE REGIME SET IN PLACE ON
COMPLETION OF LANDSCAPE CONTRACT.

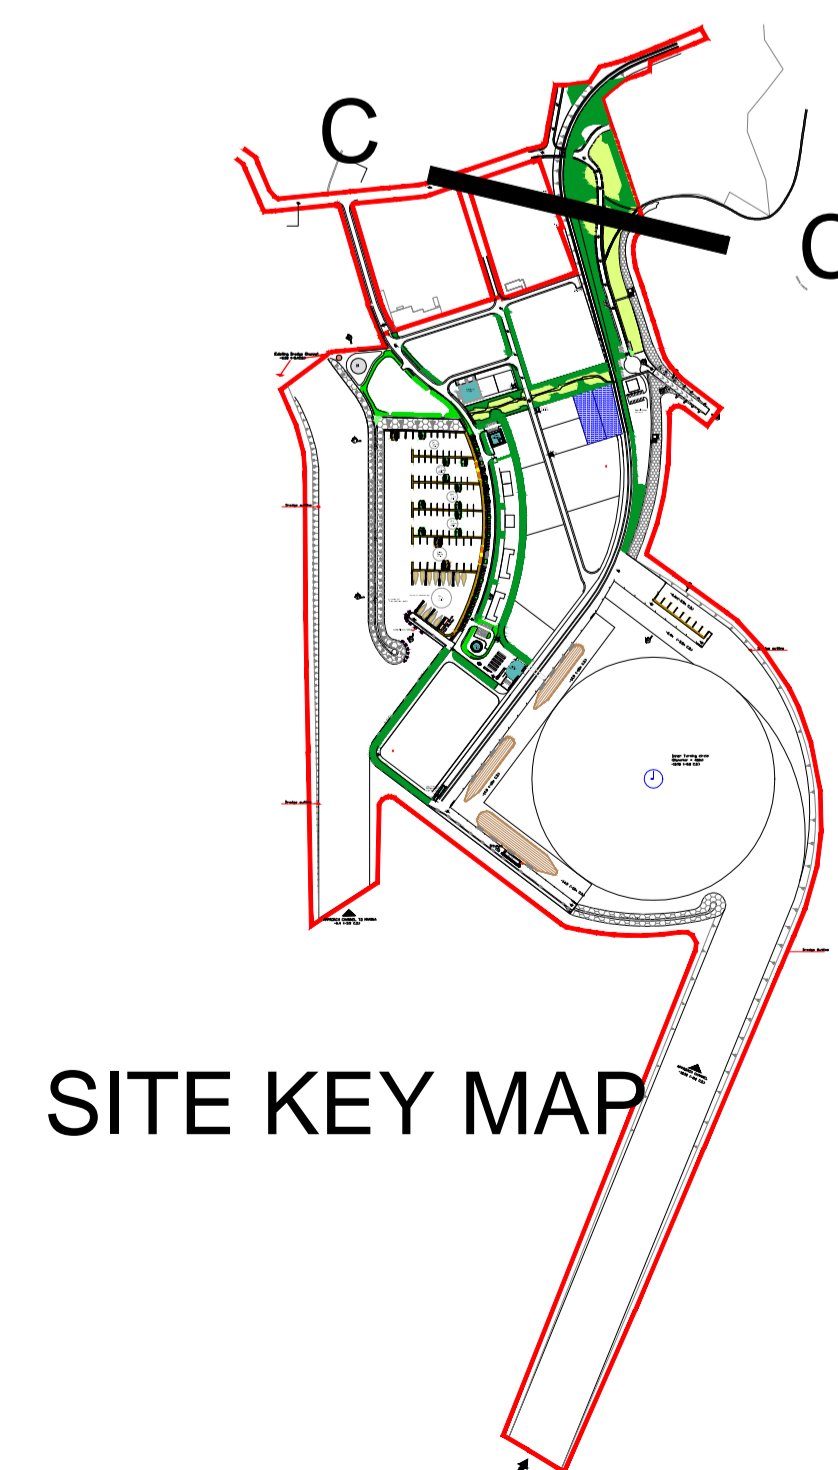

SECTIONS CC

PCROCHE + ASSOCIATES

designers - environmental - urban designers - physical planners - landscape architects

48 Seafield Road West, Clontarf, Dublin 3
171 Mare Street, Hackney, London E83RH

tel, 8337242 email, cass@pcroche.com

drwg no:

FIG 6