



Site:
GALWAY HARBOUR

Sheet Title:
BATHYMETRIC SURVEY OF GALWAY DOCK

Client:
GALWAY PORT COMPANY

Survey by:
HYDRO SURVEY
UNIT 12 OWENACURRA BUSINESS PARK,
MIDLETON, CO. CORK, P25 C563
www.hydrosurvey.com

Project Number:
HS24007

Drawing Number:
HS24007 D01


Drawn by:
Robert Cahill

Survey date(s):
25th and 26th March 2024

Scale: 1:500 @ A1	Approved: BJB
-----------------------------	-------------------------

Revision:
Rev.01

Memoir:
1. Constructed on Irish National Grid.
2. Horizontal control by Real Time Kinematic GNSS Surveying.
3. Soundings in meters and decimeters reduced to Chart Datum shown as positive below datum.
4. Design Dredge level contours shown thus D.D.L. 2.75m in magenta and 3.40m in blue

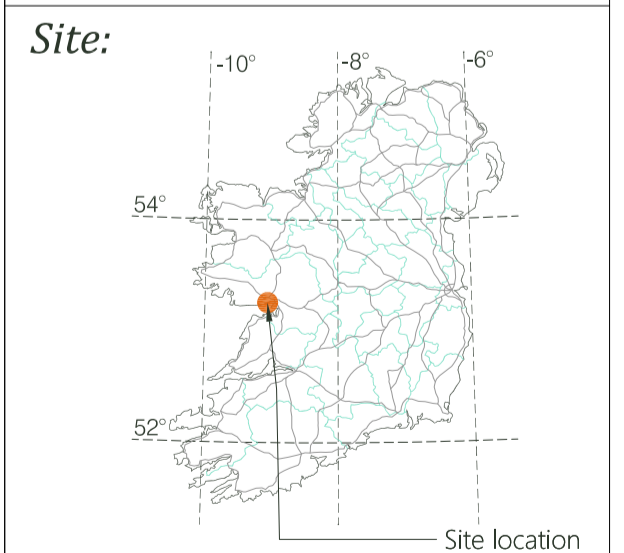

PRODUCED BY:
HYDRO SURVEY
UNIT 12 OWENACURRA BUSINESS PARK,
MIDLETON, CO. CORK, P25 C563
T: +353 21 483 1184
E: info@hydrosurvey.com

