

60M OF QUAY WALL
CONSTRUCTED

260M OF BREAKWATER CONSTRUCTED

PIER & BREAKWATER ROCK DREDGE


CONSTRUCTION ELEMENT 11

COMMERCIAL & PASSENGER PORT COMPLETED

11.1 ROCK DREDGE FOR 60M OF QUAY
WALL & 260M OF BREAKWATER



11.2 60M OF QUAY & 260M OF BREAKWATER
CONSTRUCTED

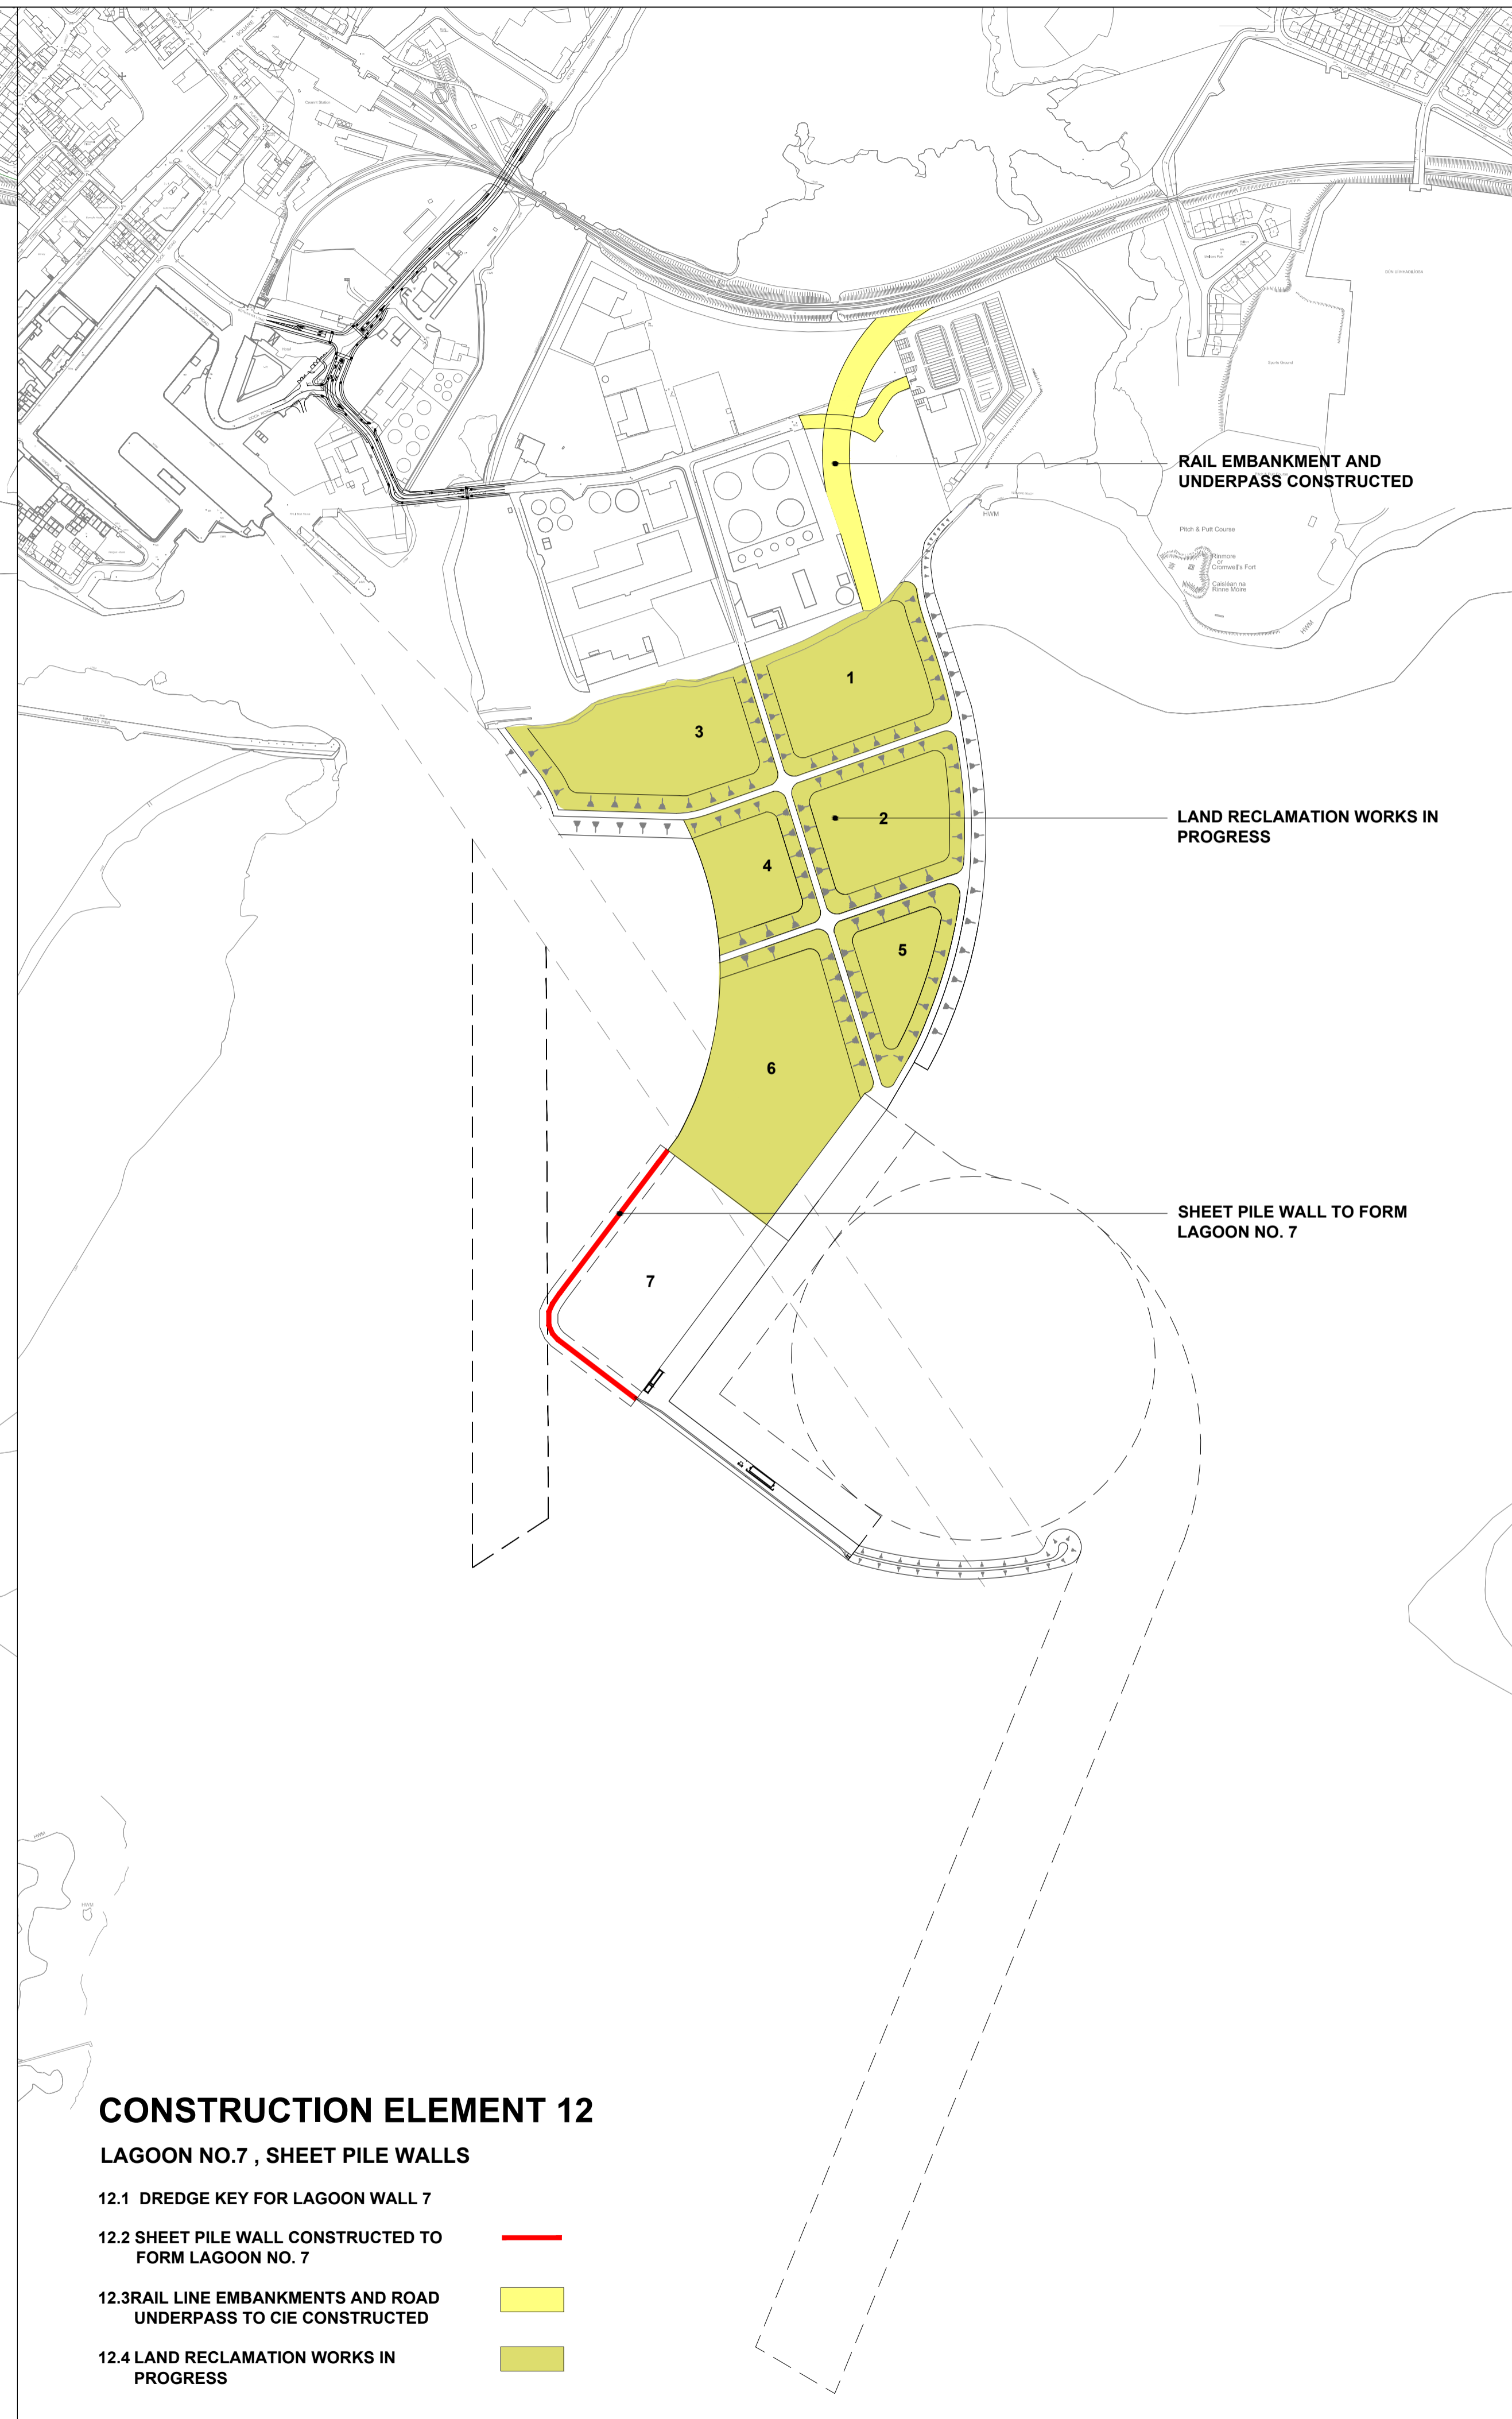

RAIL EMBANKMENT AND
UNDERPASS CONSTRUCTED

LAND RECLAMATION WORKS IN
PROGRESS

SHEET PILE WALL TO FORM
LAGOON NO. 7

CONSTRUCTION ELEMENT 12


LAGOON NO.7 , SHEET PILE WALLS

12.1 DREDGE KEY FOR LAGOON WALL 7


12.2 SHEET PILE WALL CONSTRUCTED TO
FORM LAGOON NO. 7



12.3 RAIL LINE EMBANKMENTS AND ROAD
UNDERPASS TO CIE CONSTRUCTED

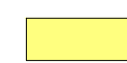

12.4 LAND RECLAMATION WORKS IN
PROGRESS

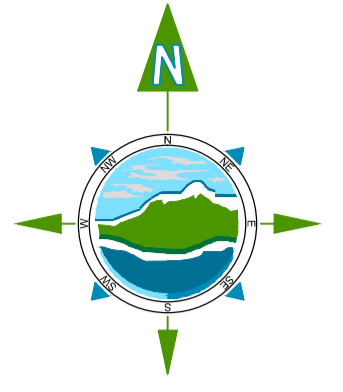

NOTES

1. FIGURED DIMENSIONS ONLY TO BE TAKEN FROM THIS DRAWING
2. ALL DRAWINGS TO BE CHECKED BY THE CONTRACTOR ON SITE
3. ENGINEER TO BE INFORMED BY THE CONTRACTOR OF ANY DISCREPANCIES BEFORE ANY WORK COMMENCES
4. ALL LEVELS SHOWN RELATE TO ORDNANCE DATUM AT MALIN HEAD
5. LEVELS SHOWN TO CHART DATUM (-3.5 CD)

Rev	Date	Description	By	Chkd.
A	JAN 2014	FIRST ISSUE	JOM	JPK

Client:
GALWAY HARBOUR COMPANY

Project:
GALWAY HARBOUR EXTENSION

Title:
**CONSTRUCTION SEQUENCING
SHEET 5 OF 9**

Scale @ A1: 1/5000 A3 1/10,000

Prepared by: JOM Checked: BR Date: JAN 2014

Project Director: J.P. KELLY

Drawing Status: Planning & EIS



TOBIN Consulting Engineers,
Fairgreen House, Fairgreen Road,
Galway, Ireland.
tel: +353-(0)91-565211
fax: +353-(0)91-565398
e-mail: galway@tobin.ie
www.tobin.ie

TOBIN Consulting Engineers will not be liable for any use of this document for any purpose other than that for which it was originally prepared and provided. Except where specifically and explicitly agreed in writing by TOBIN Consulting Engineers, no copyright holder, no part of this document may be reproduced or transmitted in any form and this document shall not be relied upon by any third party for any purpose.

Drawing No.: **2139-2149**

Revision:
A