


Note: Longitudinal Sections generated by MicroDrainage Windes Drainage Design Suite

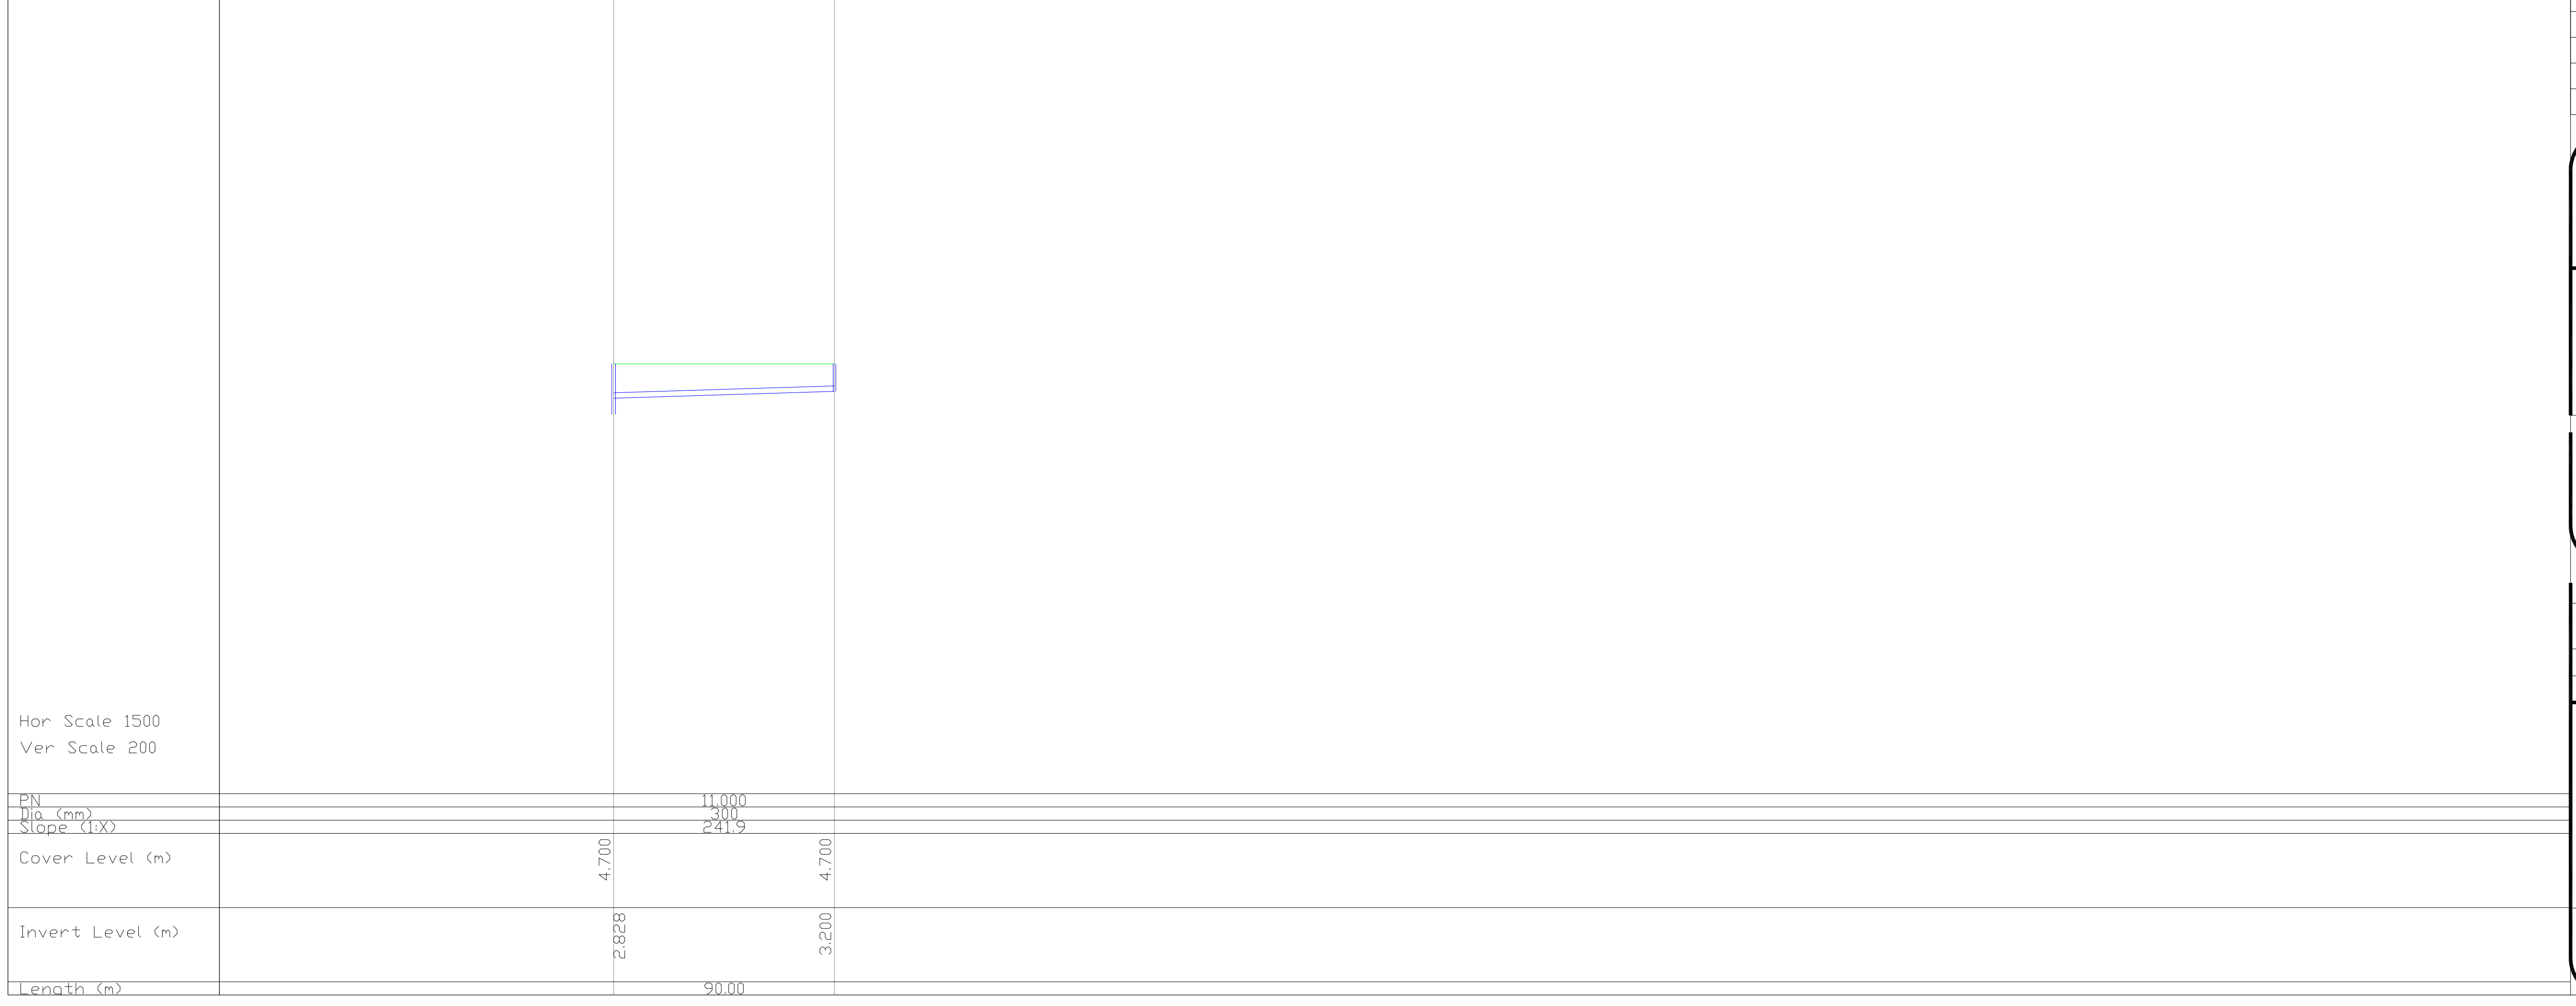

- NOTES:**
- FIGURED DIMENSIONS ONLY TO BE TAKEN FROM THIS DRAWING.
 - ALL DRAWINGS TO BE CHECKED BY THE CONTRACTOR ON SITE.
 - ENGINEER/EMPLOYERS REPRESENTATIVE, AS APPROPRIATE, TO BE INFORMED BY THE CONTRACTOR OF ANY DISCREPANCIES BEFORE ANY WORK COMMENCES.
 - THE CONTRACTOR SHALL UNDERTAKE A THOROUGH CHECK FOR THE ACTUAL LOCATION OF ALL SERVICES/UTILITIES, ABOVE AND BELOW GROUND, BEFORE ANY WORK COMMENCES.
 - ALL LEVELS SHOWN RELATE TO ORDINANCE SURVEY DATUM AT MALIN HEAD.



Rev	Date	Description	By	Chkd
A	JAN 2014	FIRST ISSUE	JOM	JPK

Client:
GALWAY HARBOUR CO.

Project:
GALWAY HARBOUR EXTENSION

Title:
STORM LONGITUDINAL SHEET 4 OF 5 NETWORK C SECTIONS

Scale @ A1: **HORZ: 1/1500 VERT 1/200 (A3 = HORZ: 1/1000 VERT 1/400)**

Prepared by: **JOM** Checked: **BH** Date: **JAN 2014**

Project Director: **JOHN P. KELLY**

Drawing Status: **PLANNING & EIS**



Drawing No.: **2139-2222** **A**